

15 D₂-1994

15 D₃-1992


13-14 D₁E-1991

15 E₁-1990

15 E₂-1997

COLOANA D'E'

300

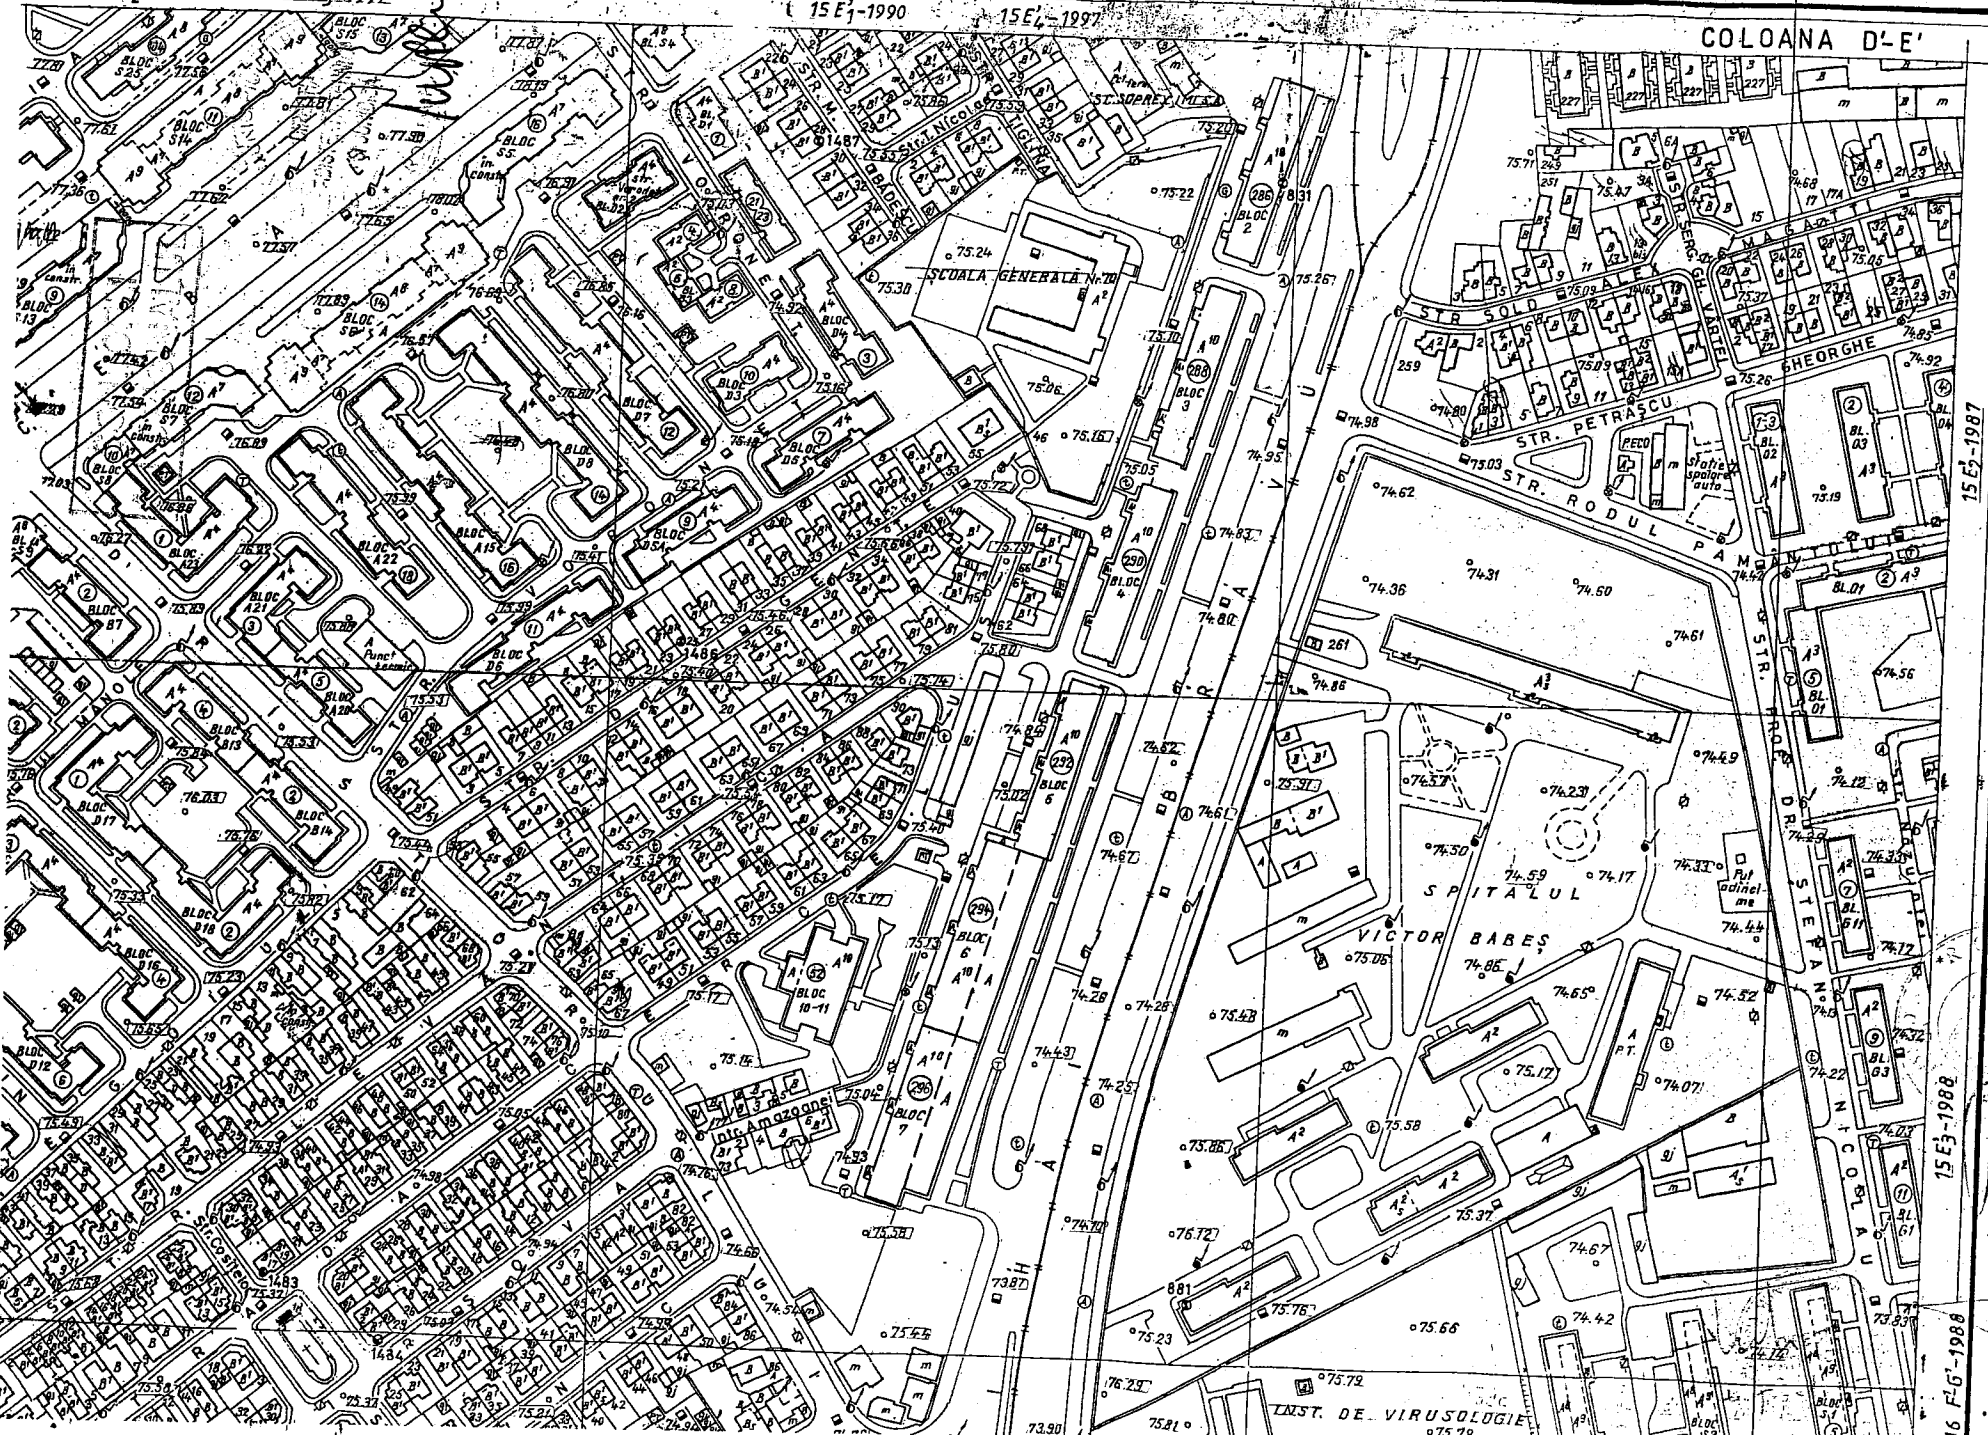

15 E₃-1987

15 E₃-1988

16 FIG-1988

