


ANEXA LA

HCGMB nr.

347/2017

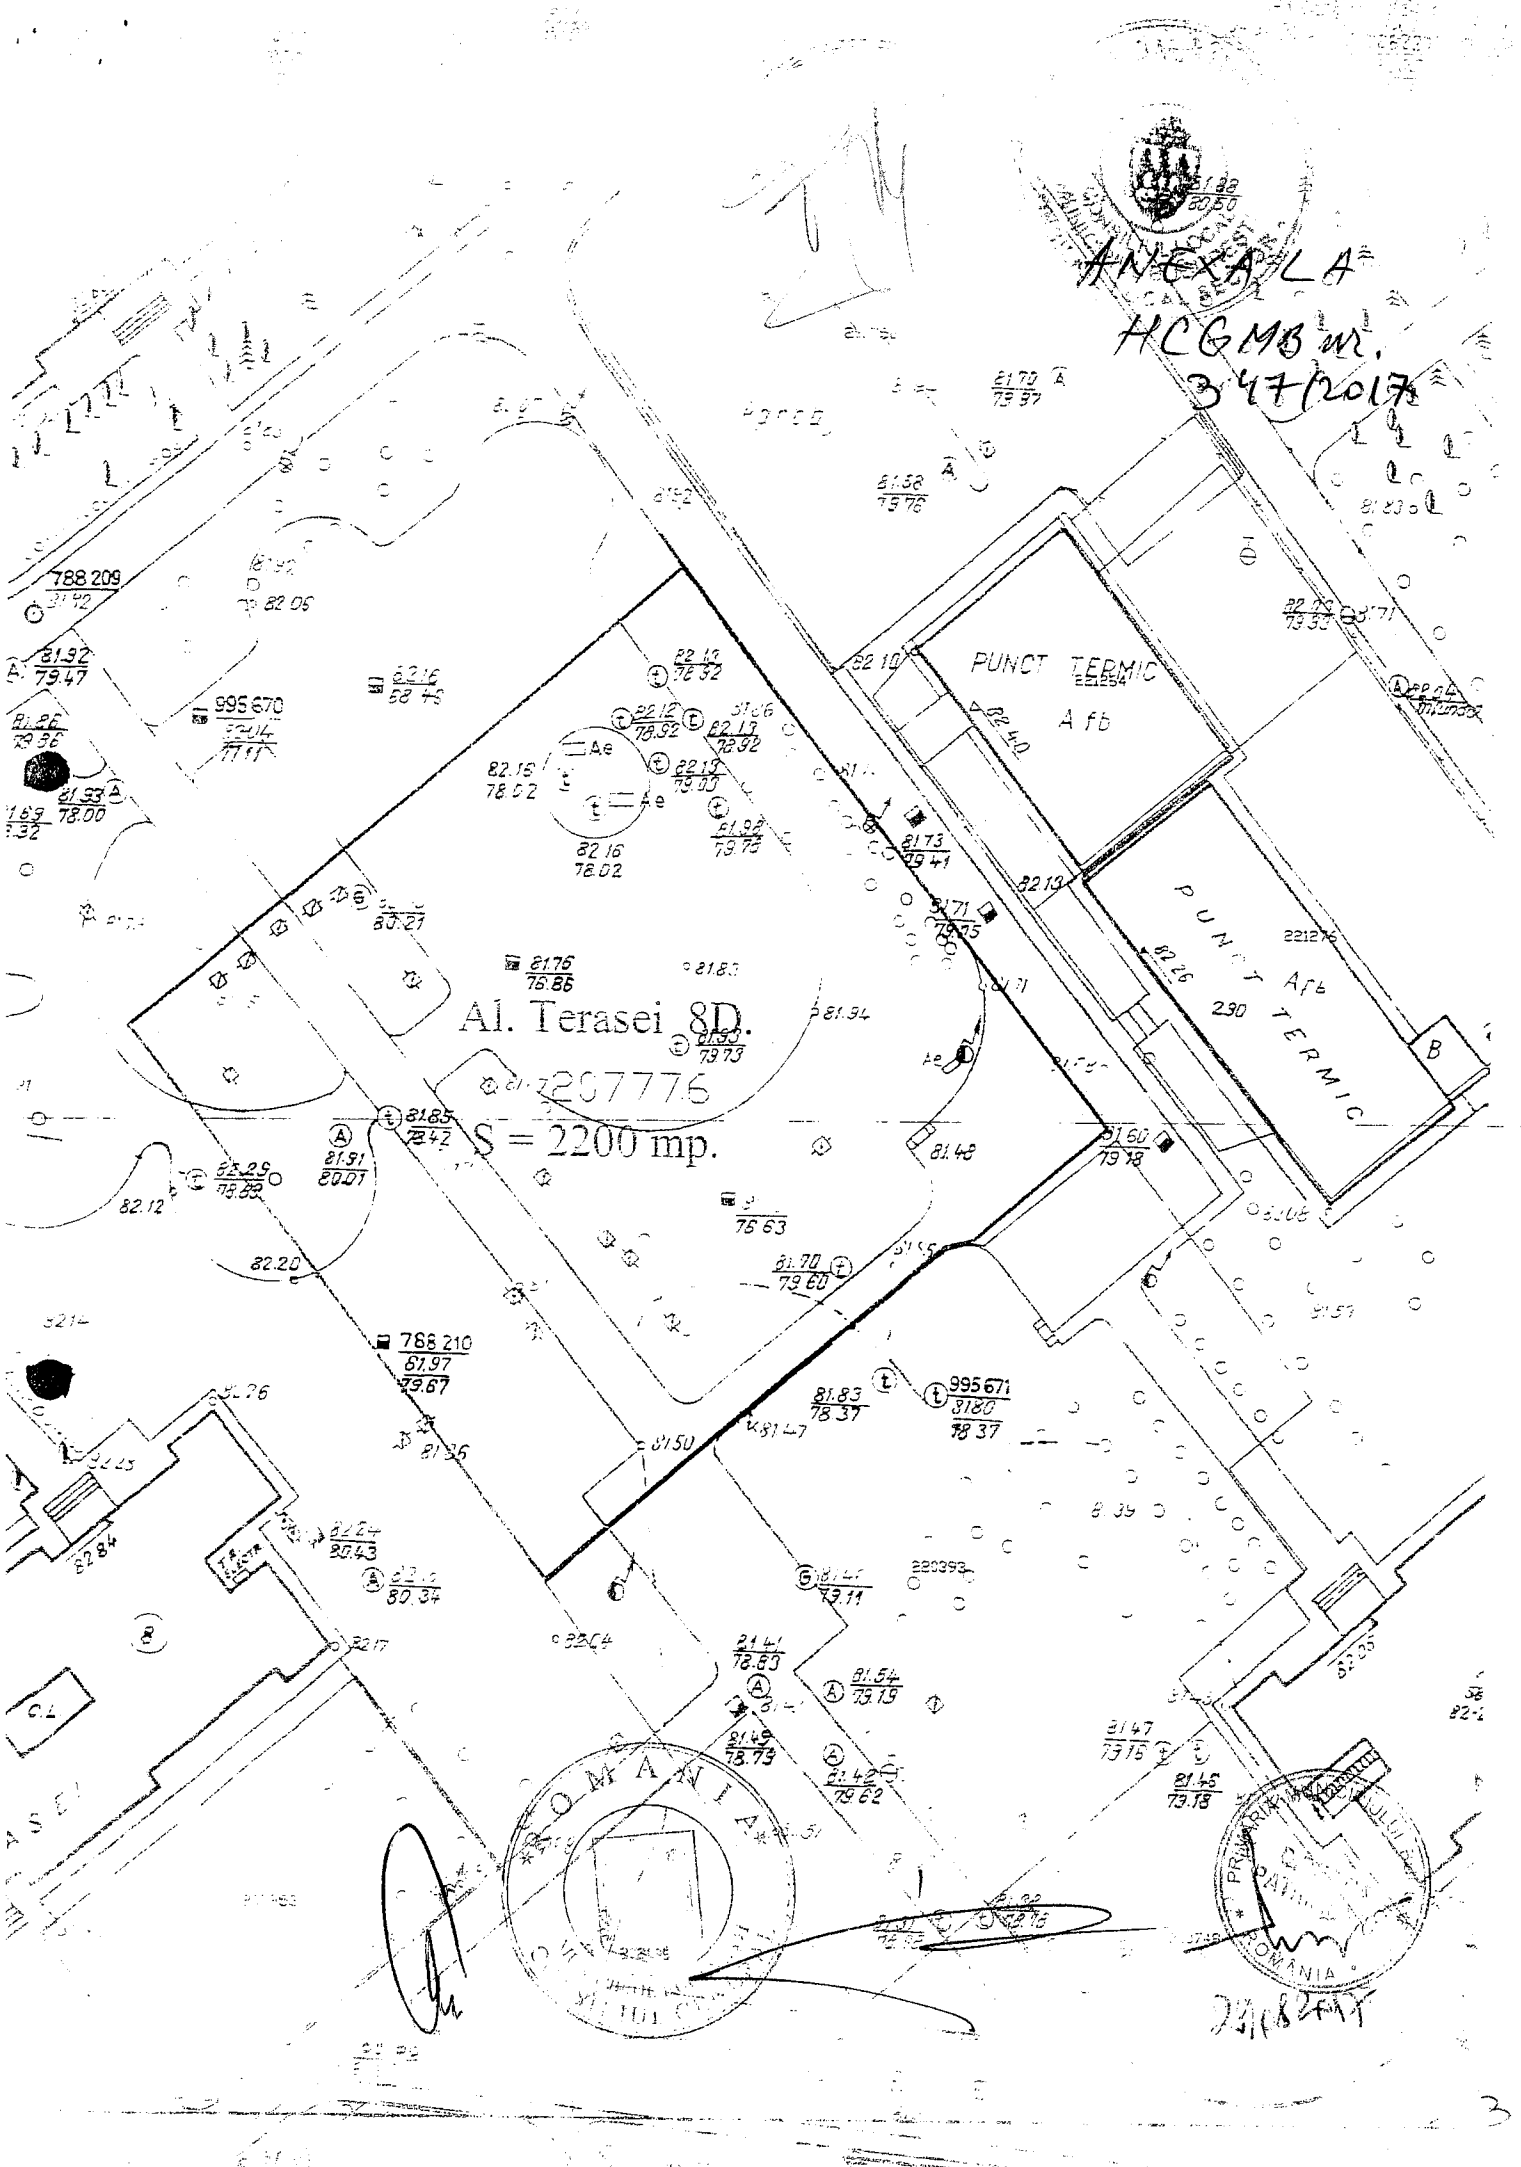

Al. Terasei 8D.



257776

S = 2200 mp.

PUNCT TERMIC


Afb

PUNCT TERMIC  
Afb  
230

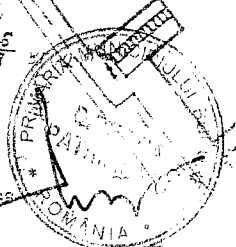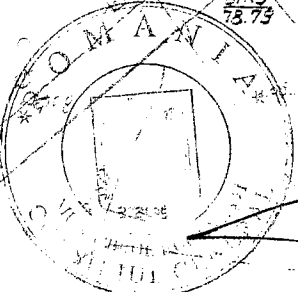


2018

ANCIEN  
HUC N° 347 12012

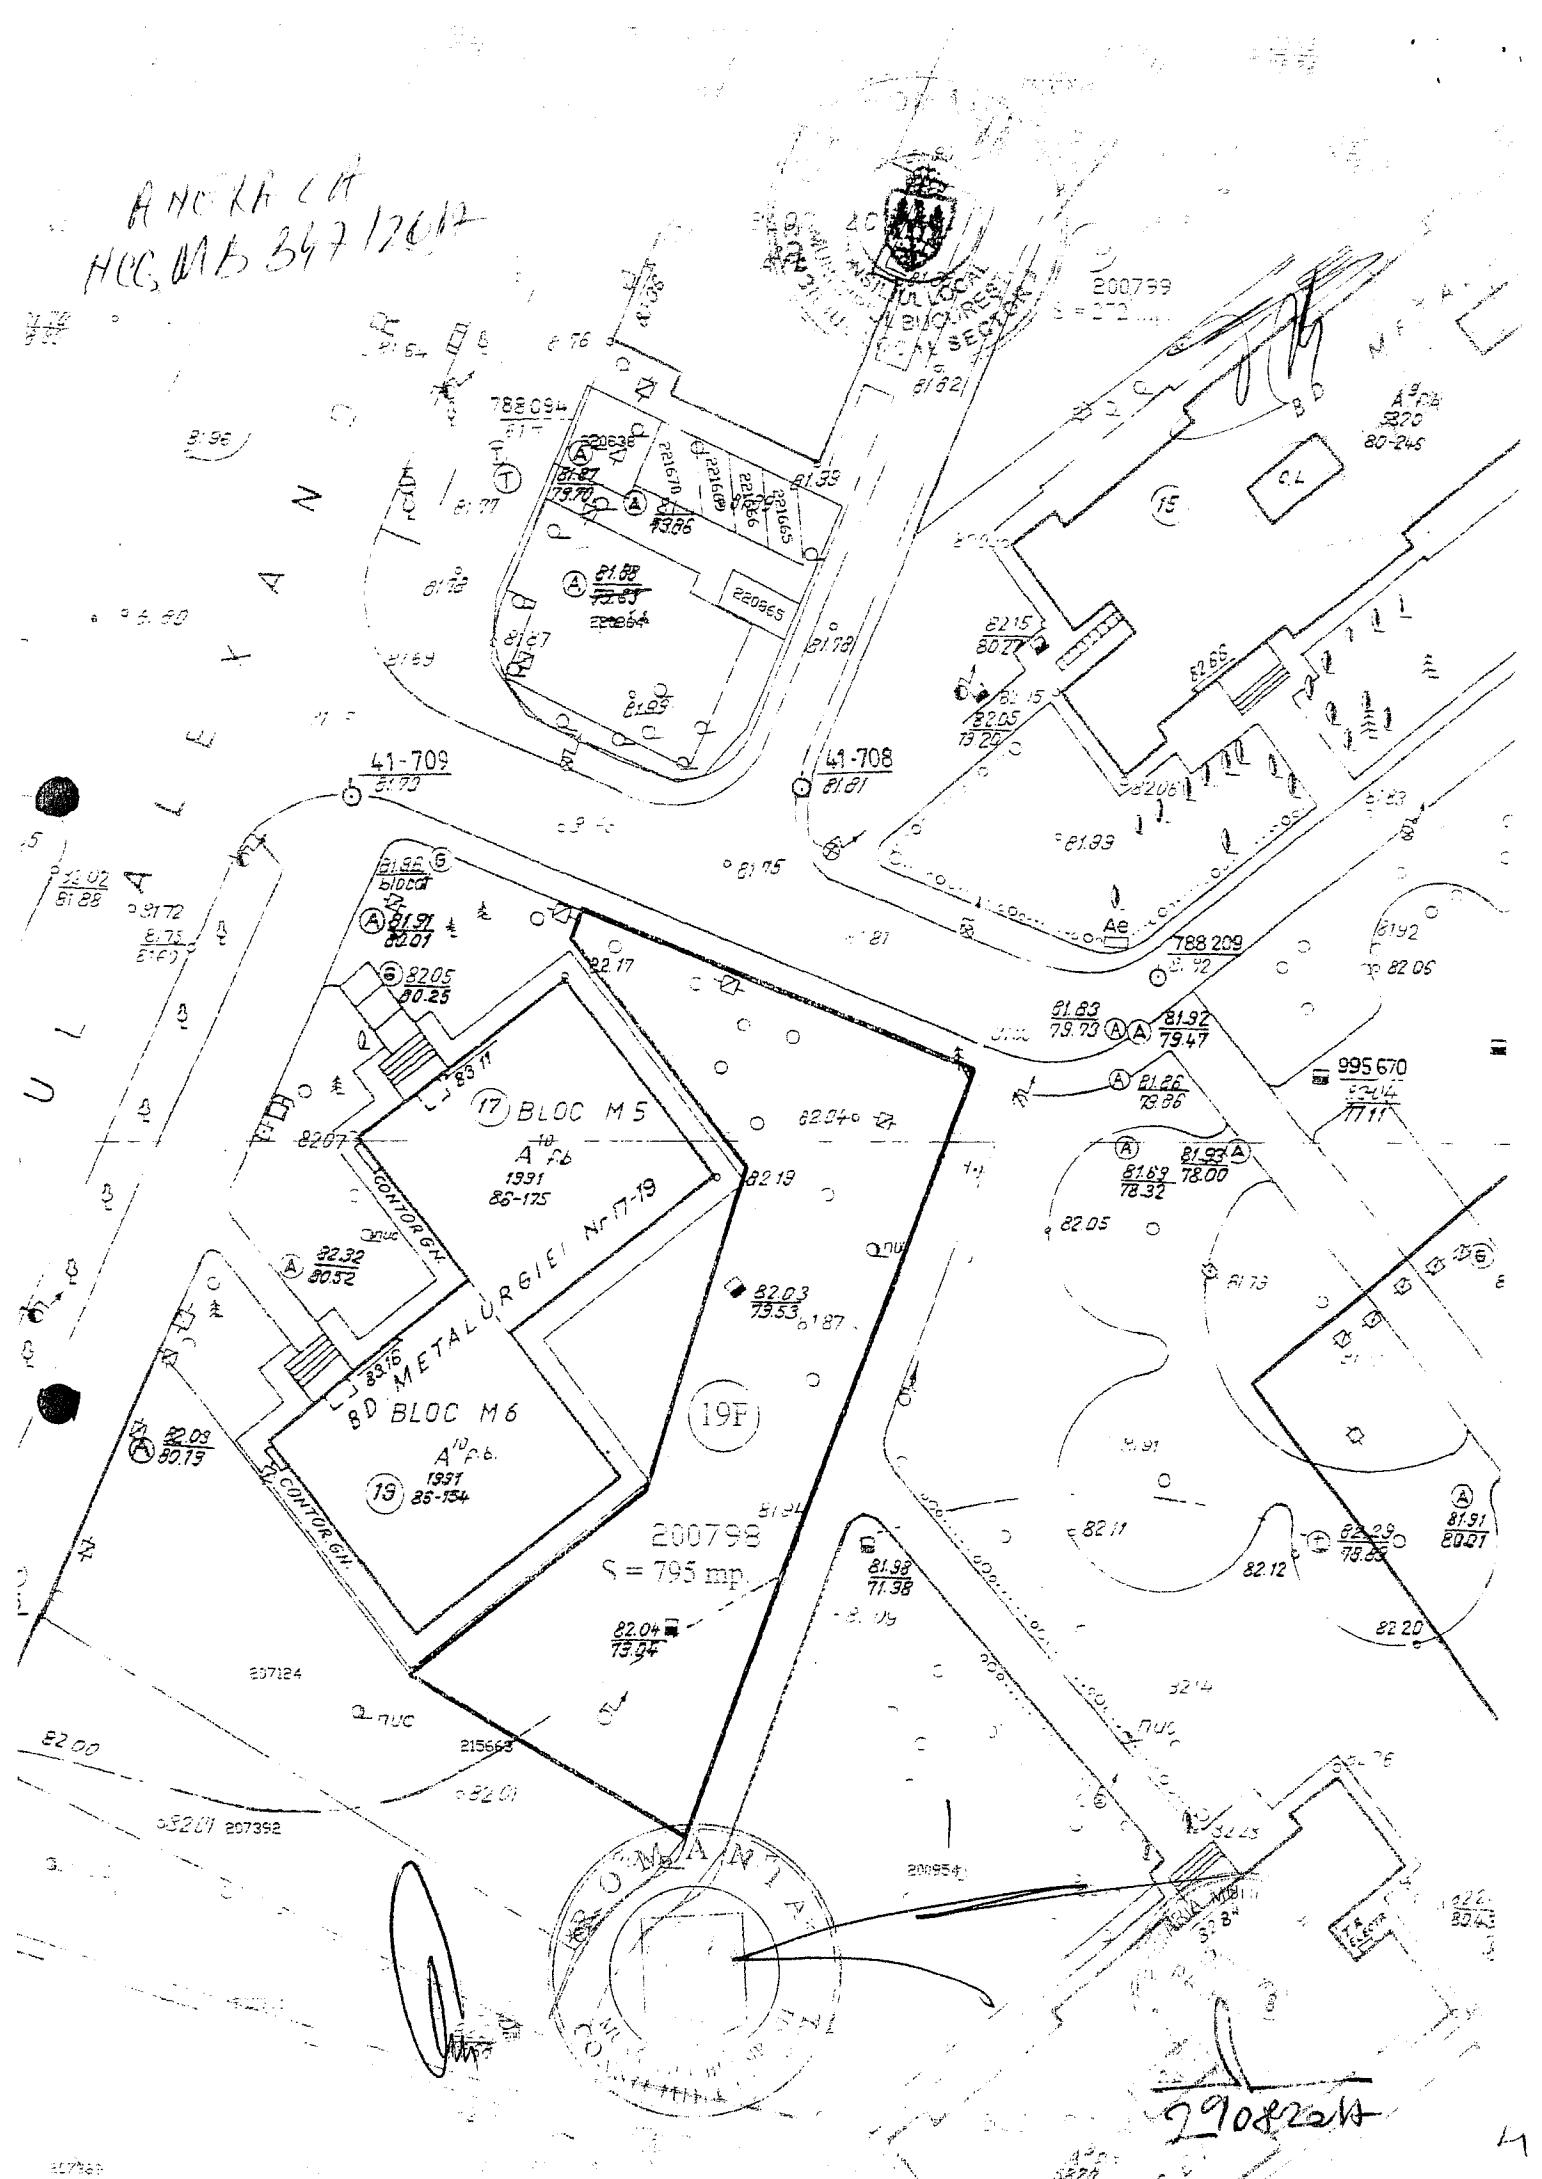

29082214

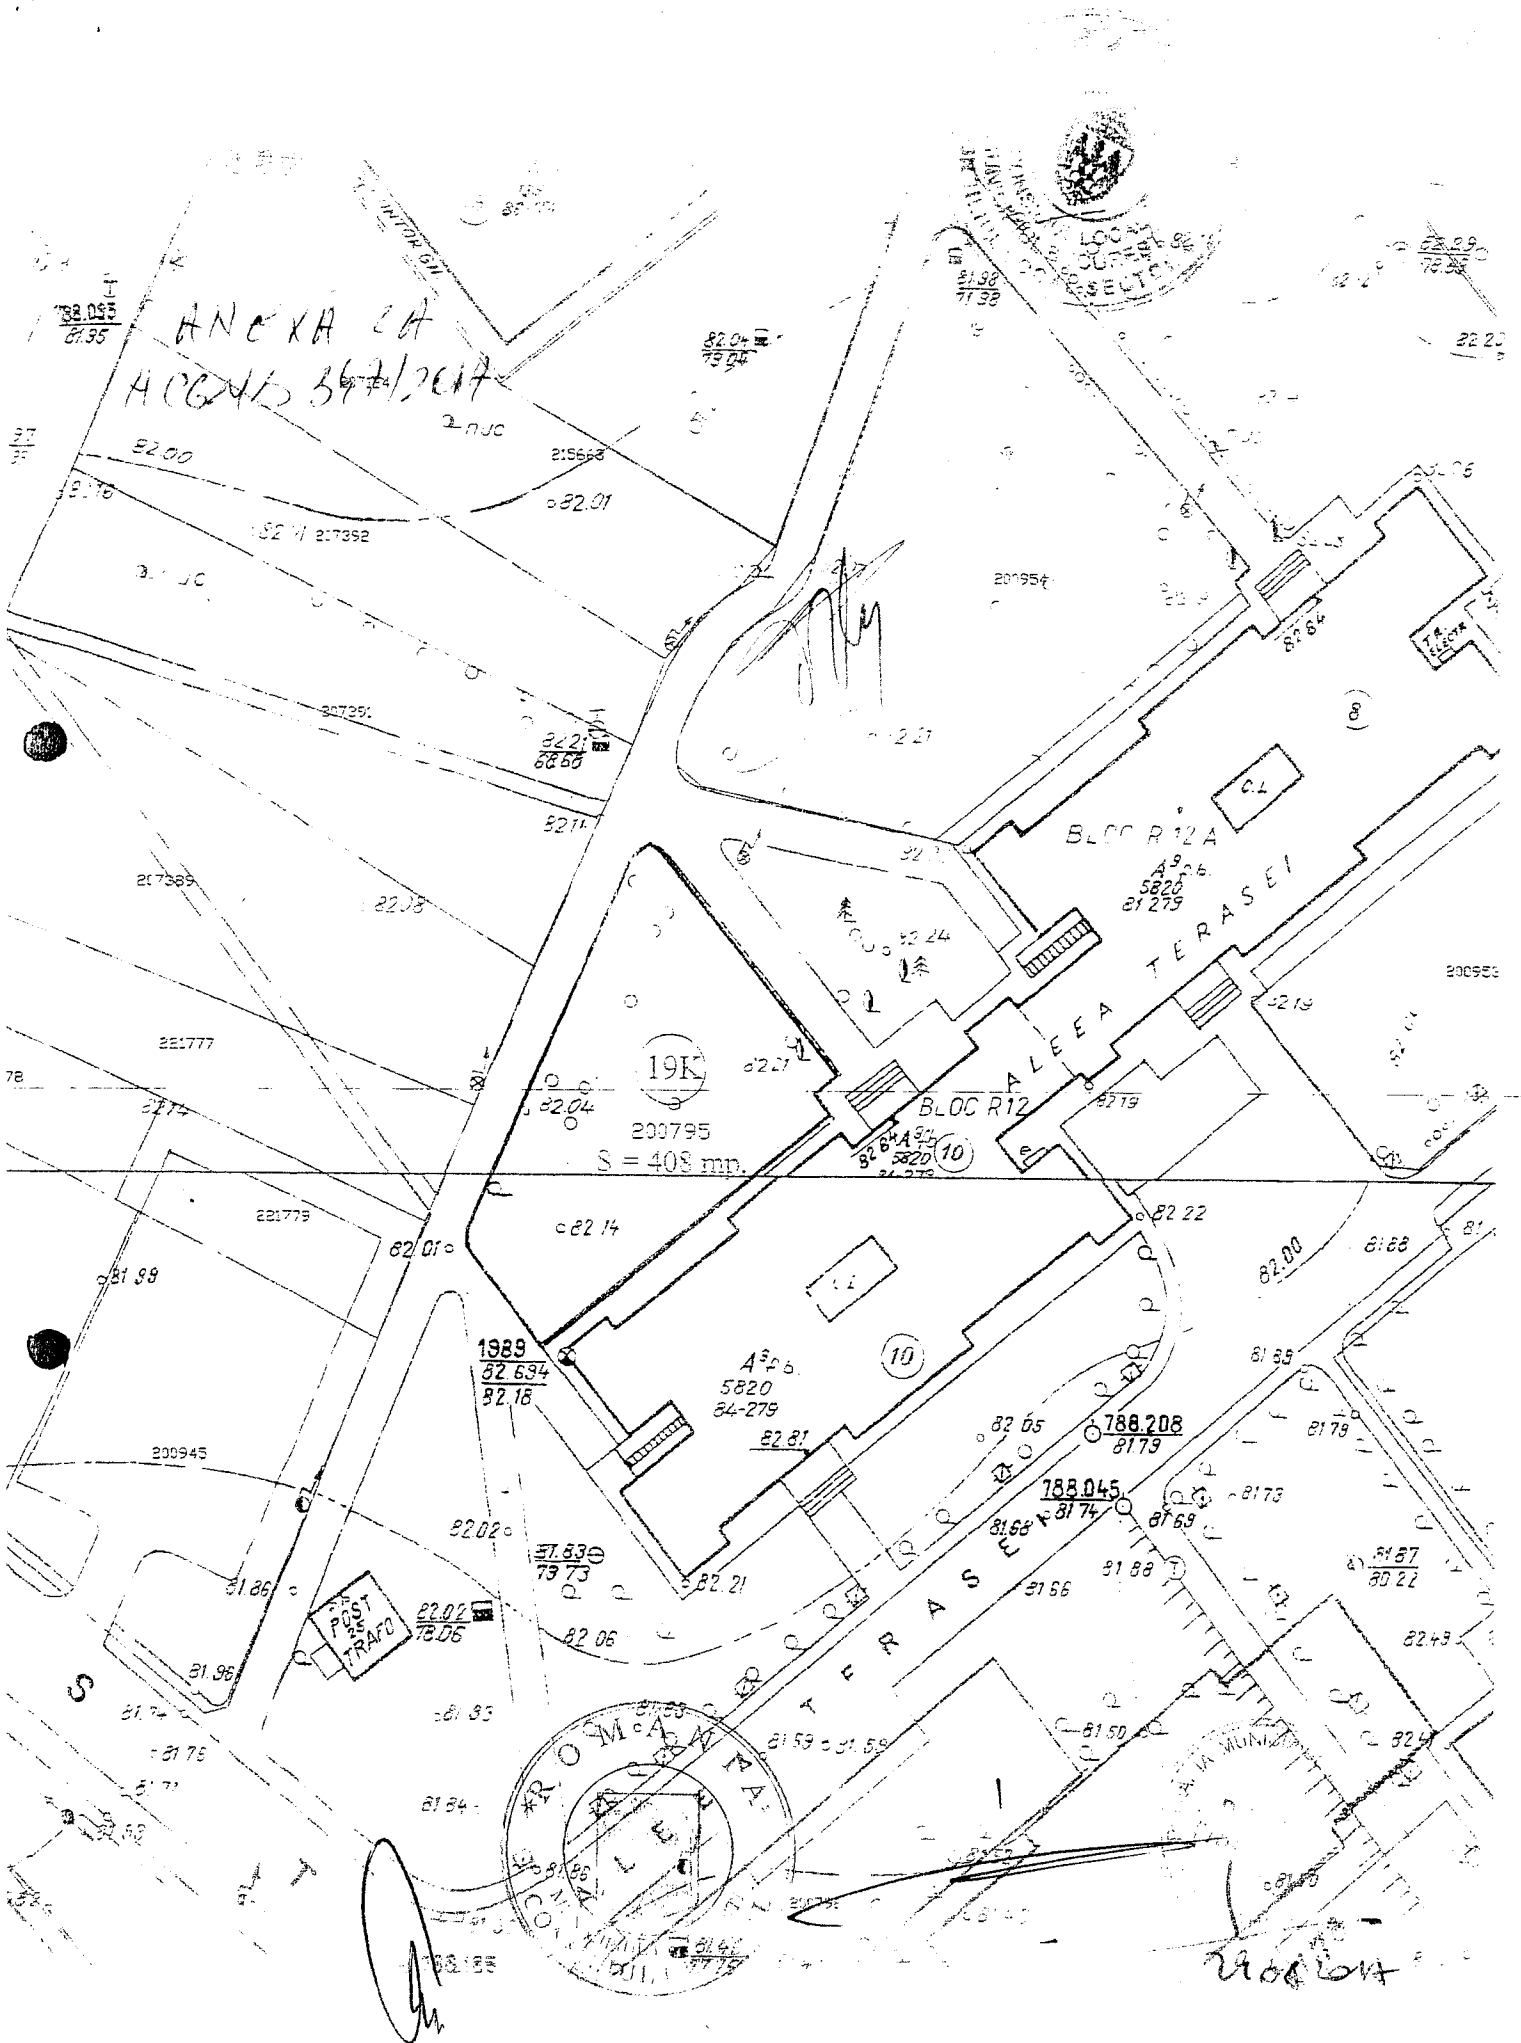

ANEXA LA  
H.C. 45 367/2017

19K

200795  
S = 408 mp.

BLOC R12

BLOC R12A


TERASEI

TERASU

1989  
82.634  
82.18


788.208  
8179



788.045  
8174

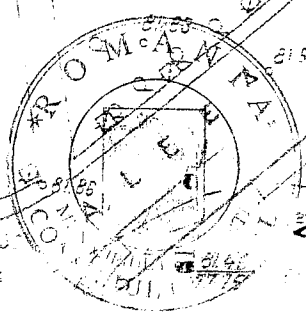

UOB 04

ANEXA 4A  
HCC64B 04712017

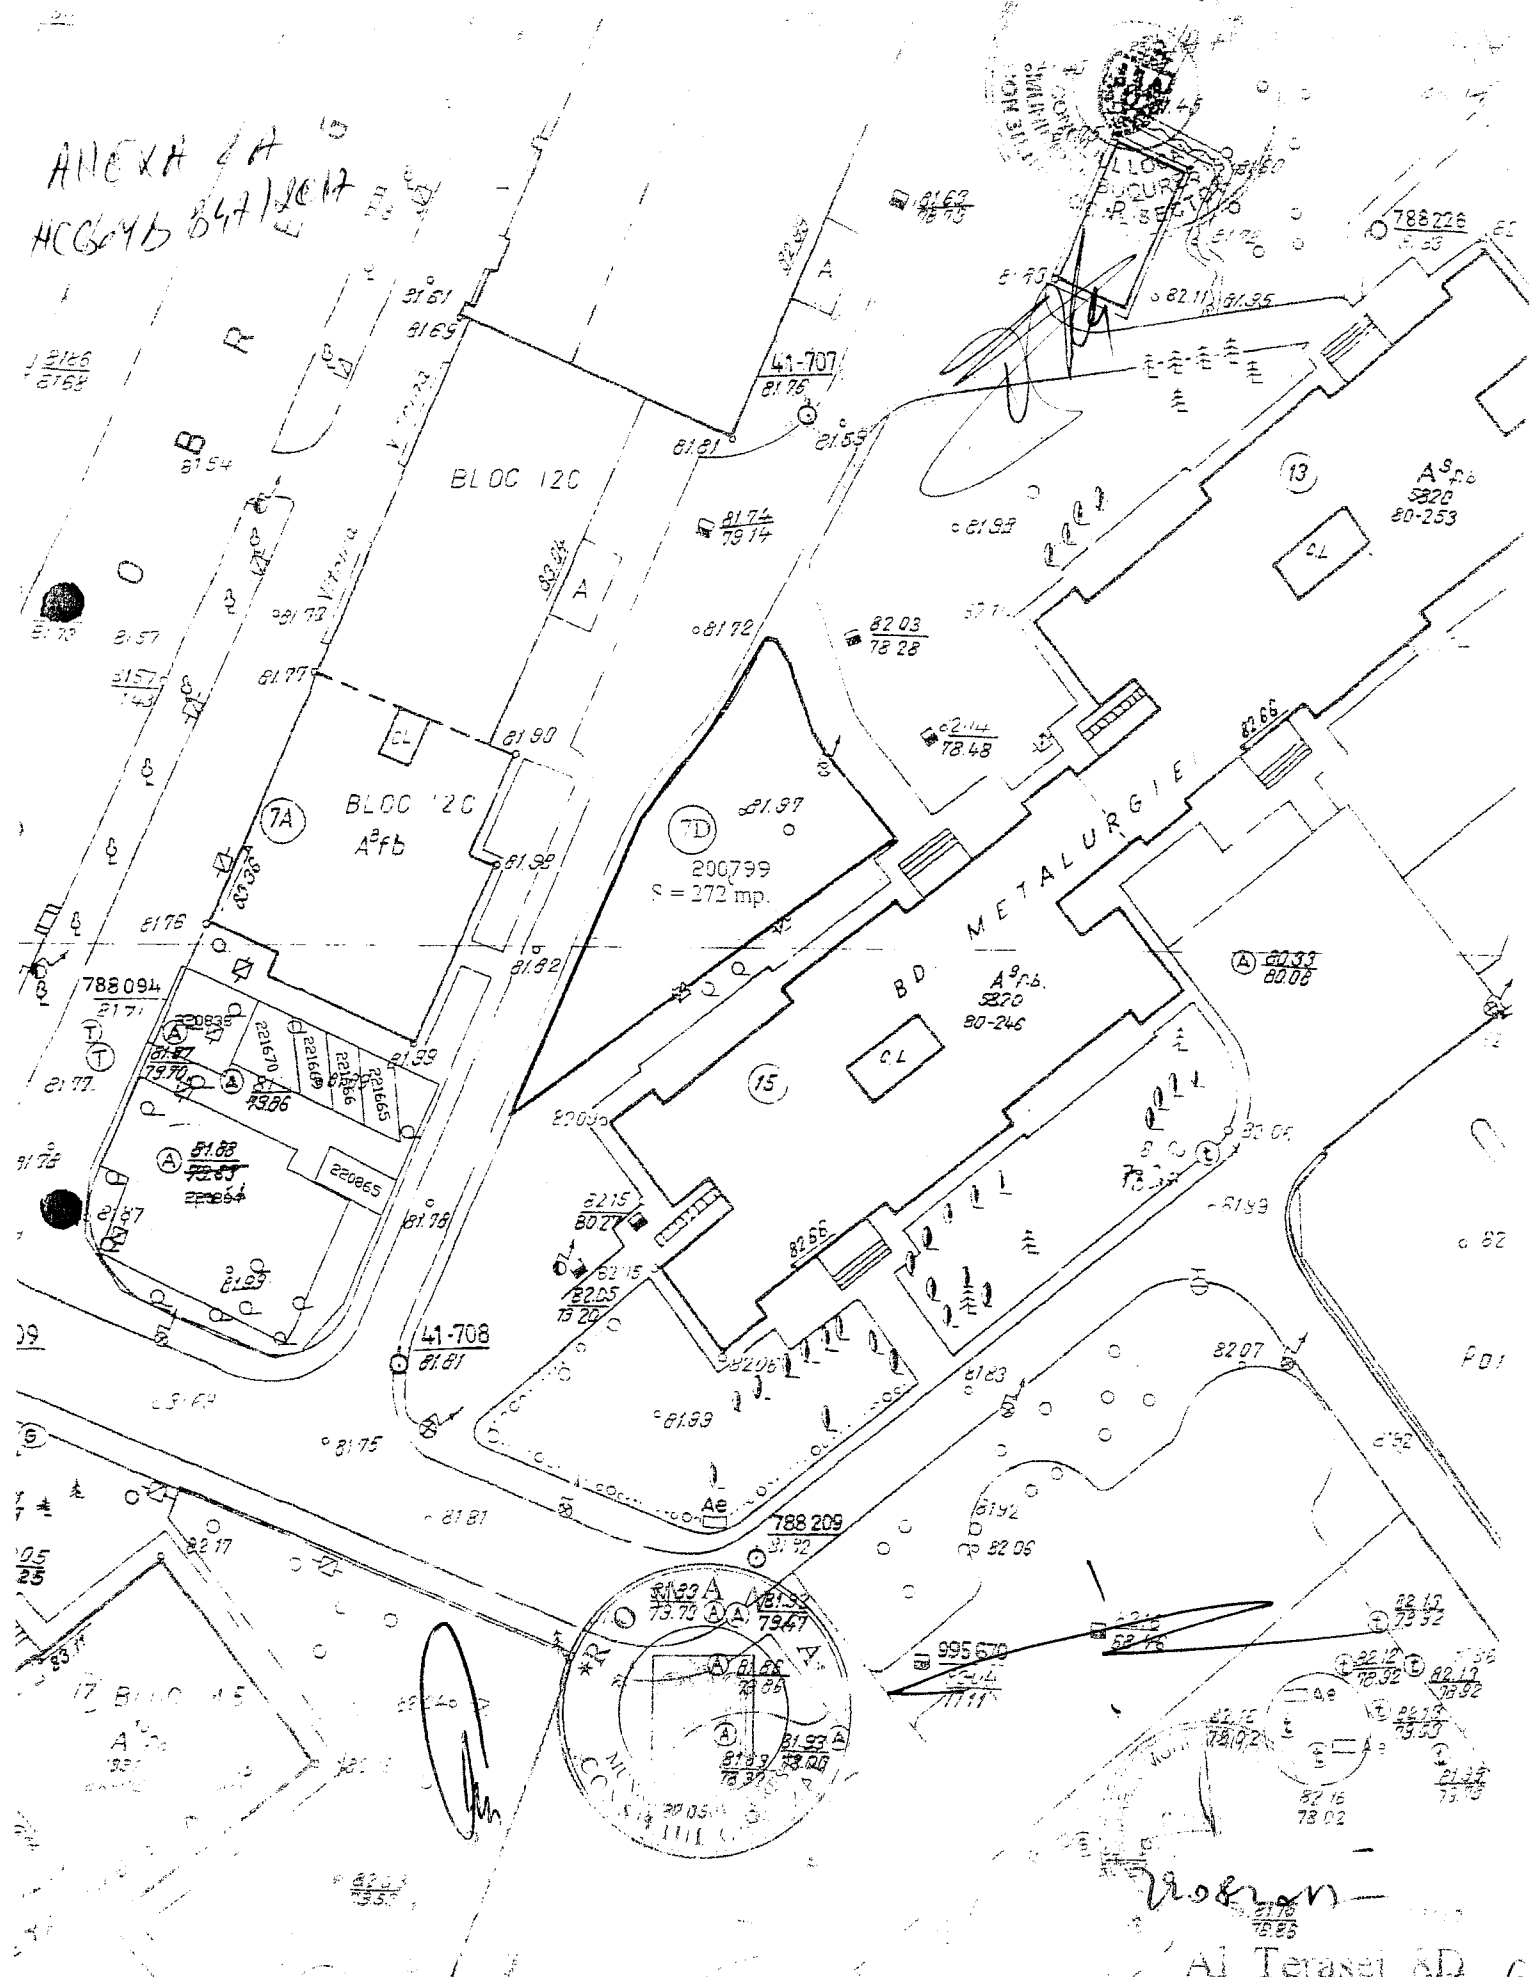

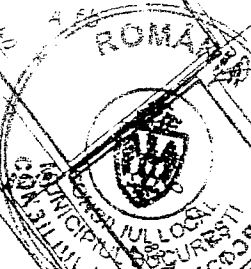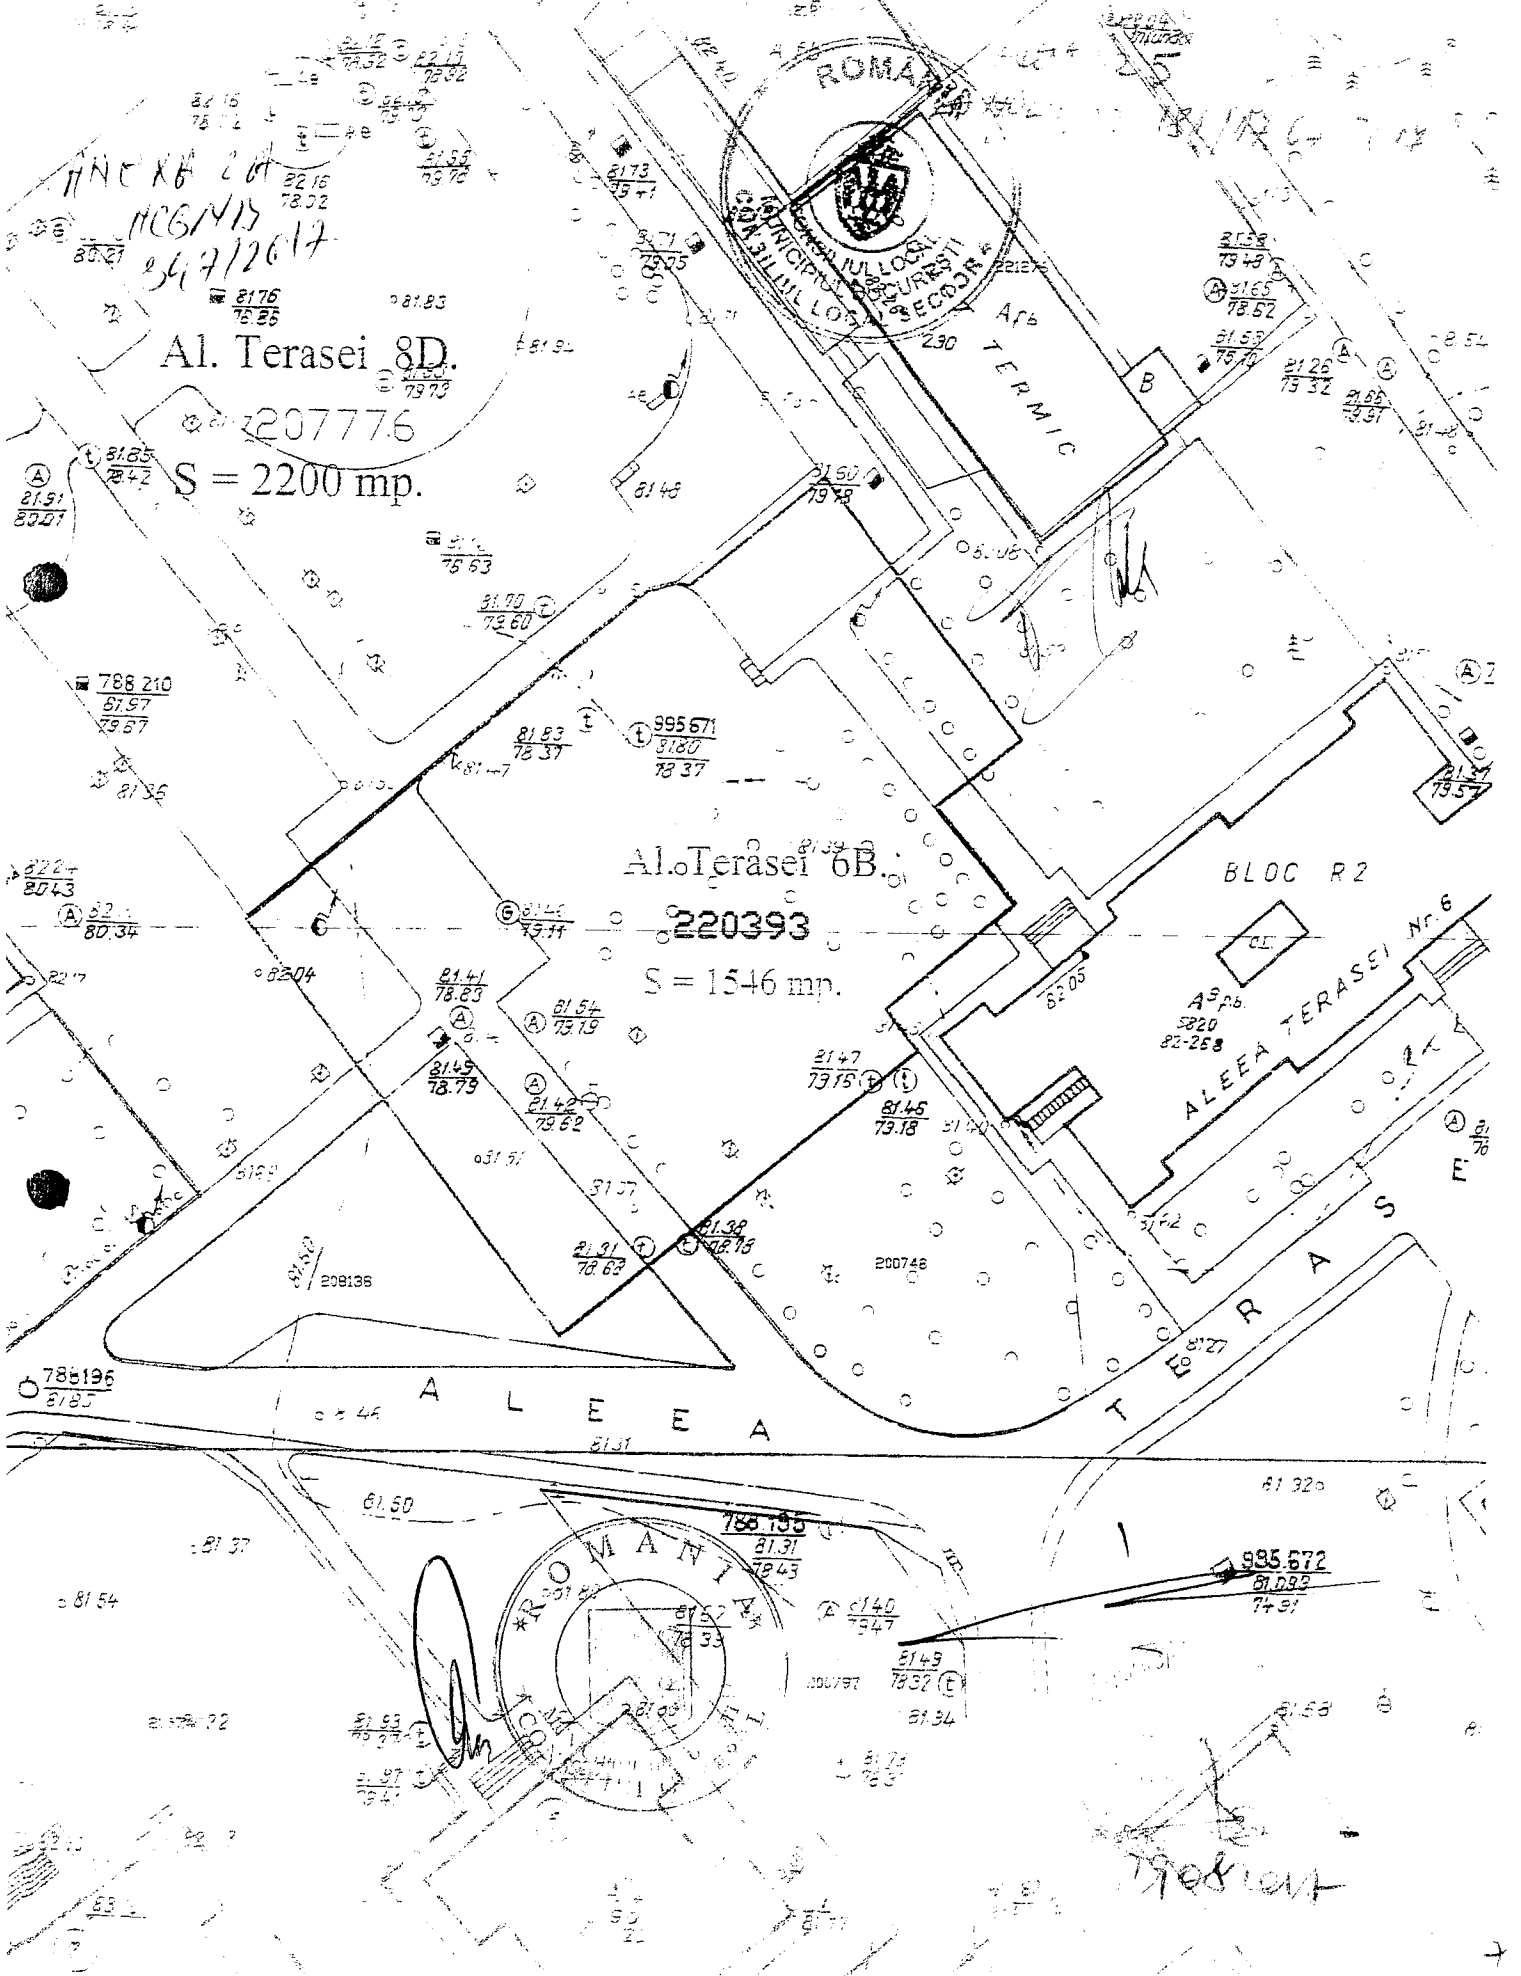

Al. Terasei 8D.

207776

S = 2200 mp.

Al. Terasei 6B.

220393

S = 1546 mp.

BLOC R2

AS.P.B.  
5820  
82-268


ALEEA TERASEI Nr. 6

A L E E A

T E R A S E I

995 672  
81 692  
74 31


19081017

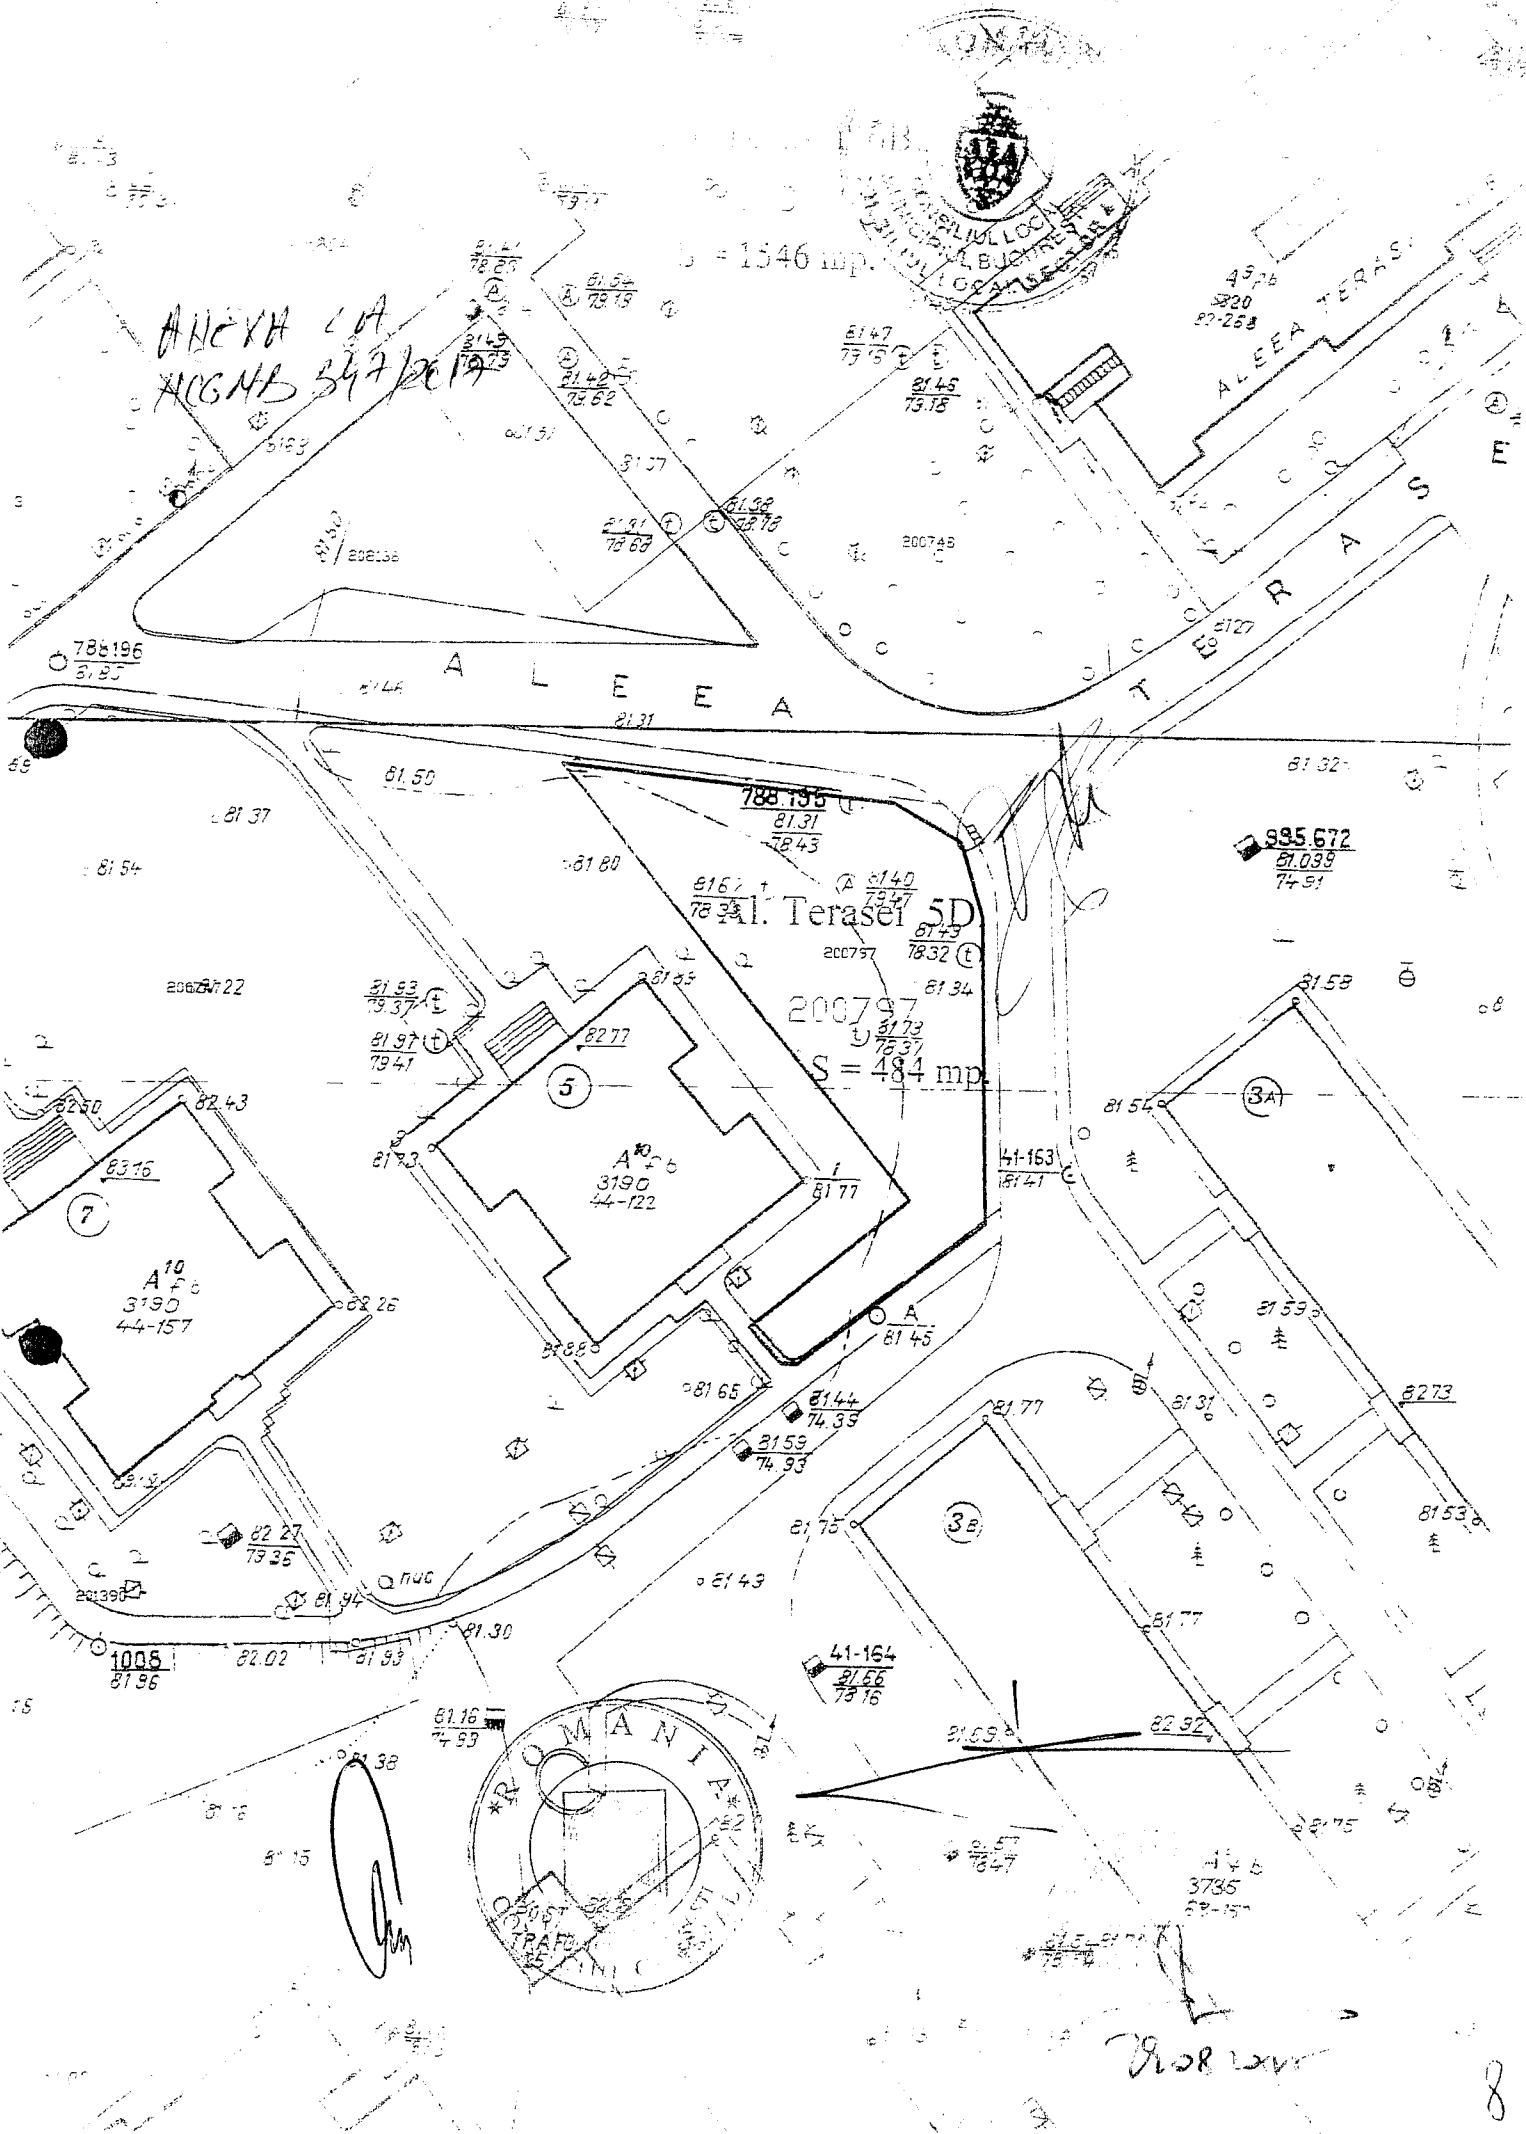

ANEXA LA  
HOGAR 347/2019


= 1546 mp.

Al. Terasel 5D  
S = 484 mp.

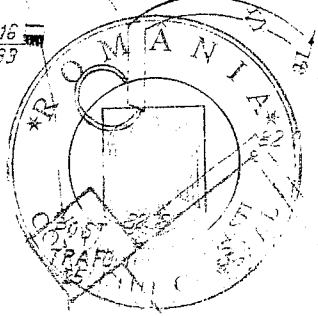

Viorica

ANEXA LA  
HCGM 327/10

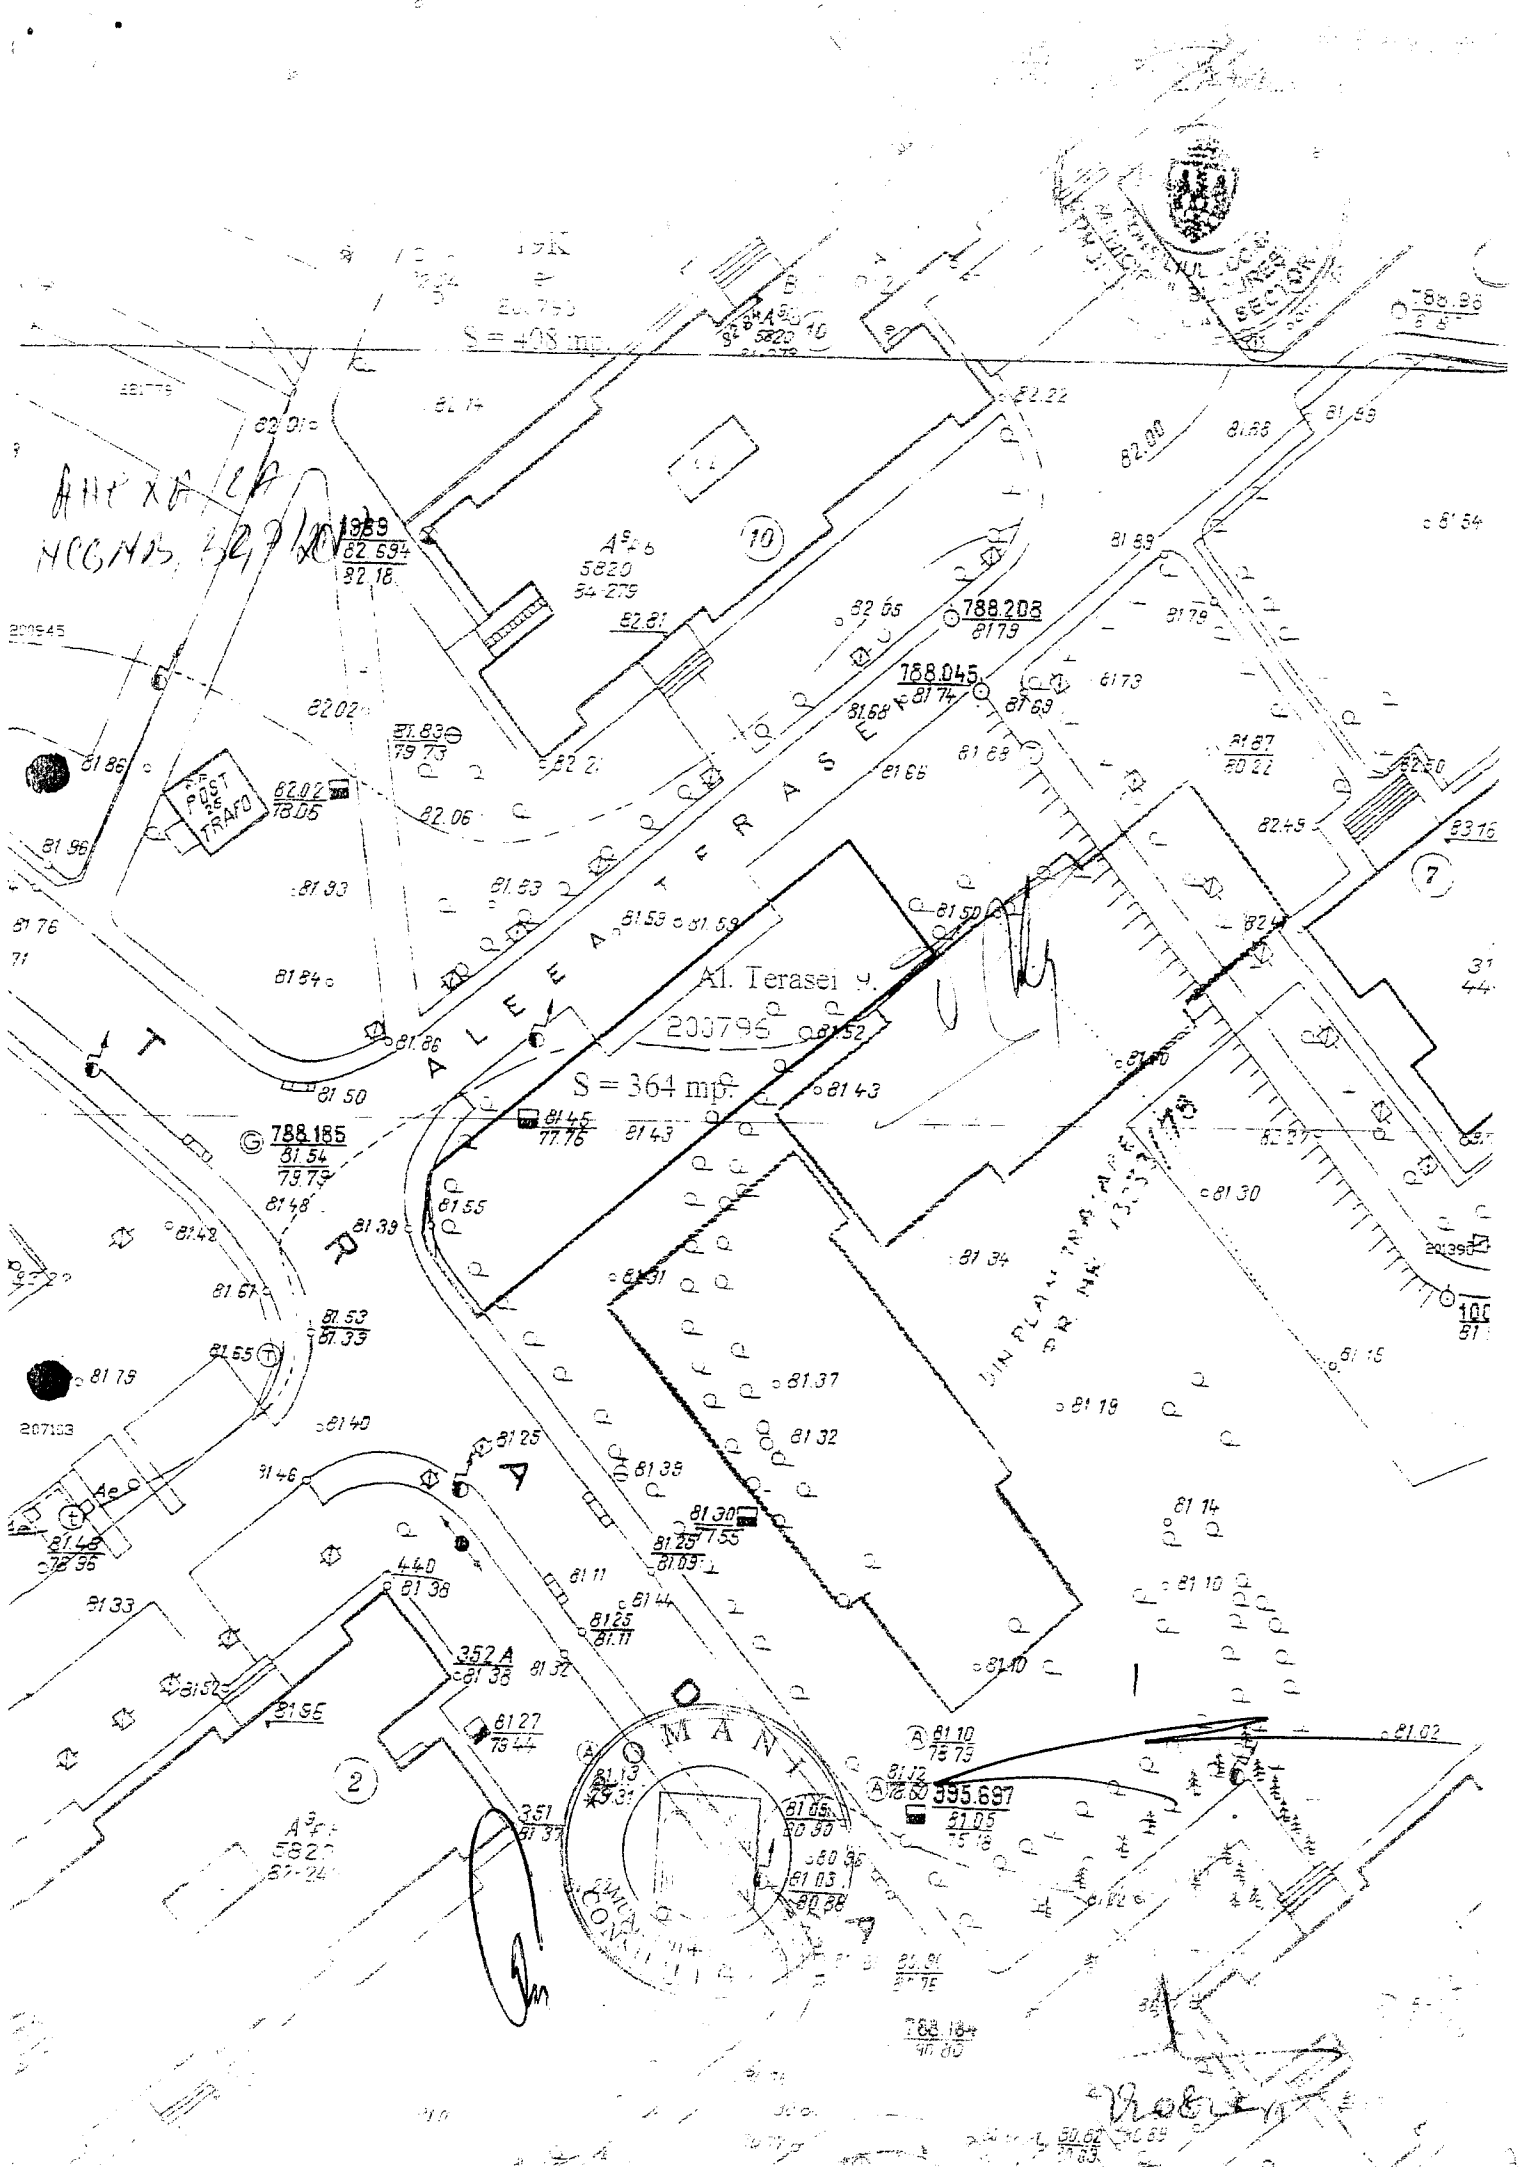


S = 408 mp.

S = 364 mp.

Al. Terasei 9  
203795

REF. PAST. AL. TRAFIC

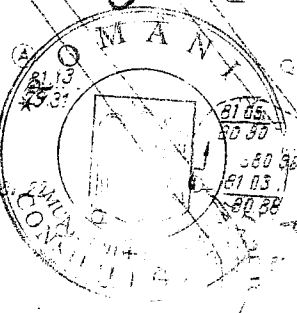

Proiect

50.62 50.89