


RELEVU DUPA DEZMEMBRARE - ETAJ 3 - LOT 1
SCARA 1:200

ANEXA

Numar cadastral al terenului	Suprafata	Adresa imobilului	
		Str. Piata Amzei, Nr. 13, Etaj 3, lot 1	
Cartea Funciara colectiva nr.	UAT	BUCURESTI	
Cod unitate individuala (U)	Cartea Funciara individuala	SECTOR 1	

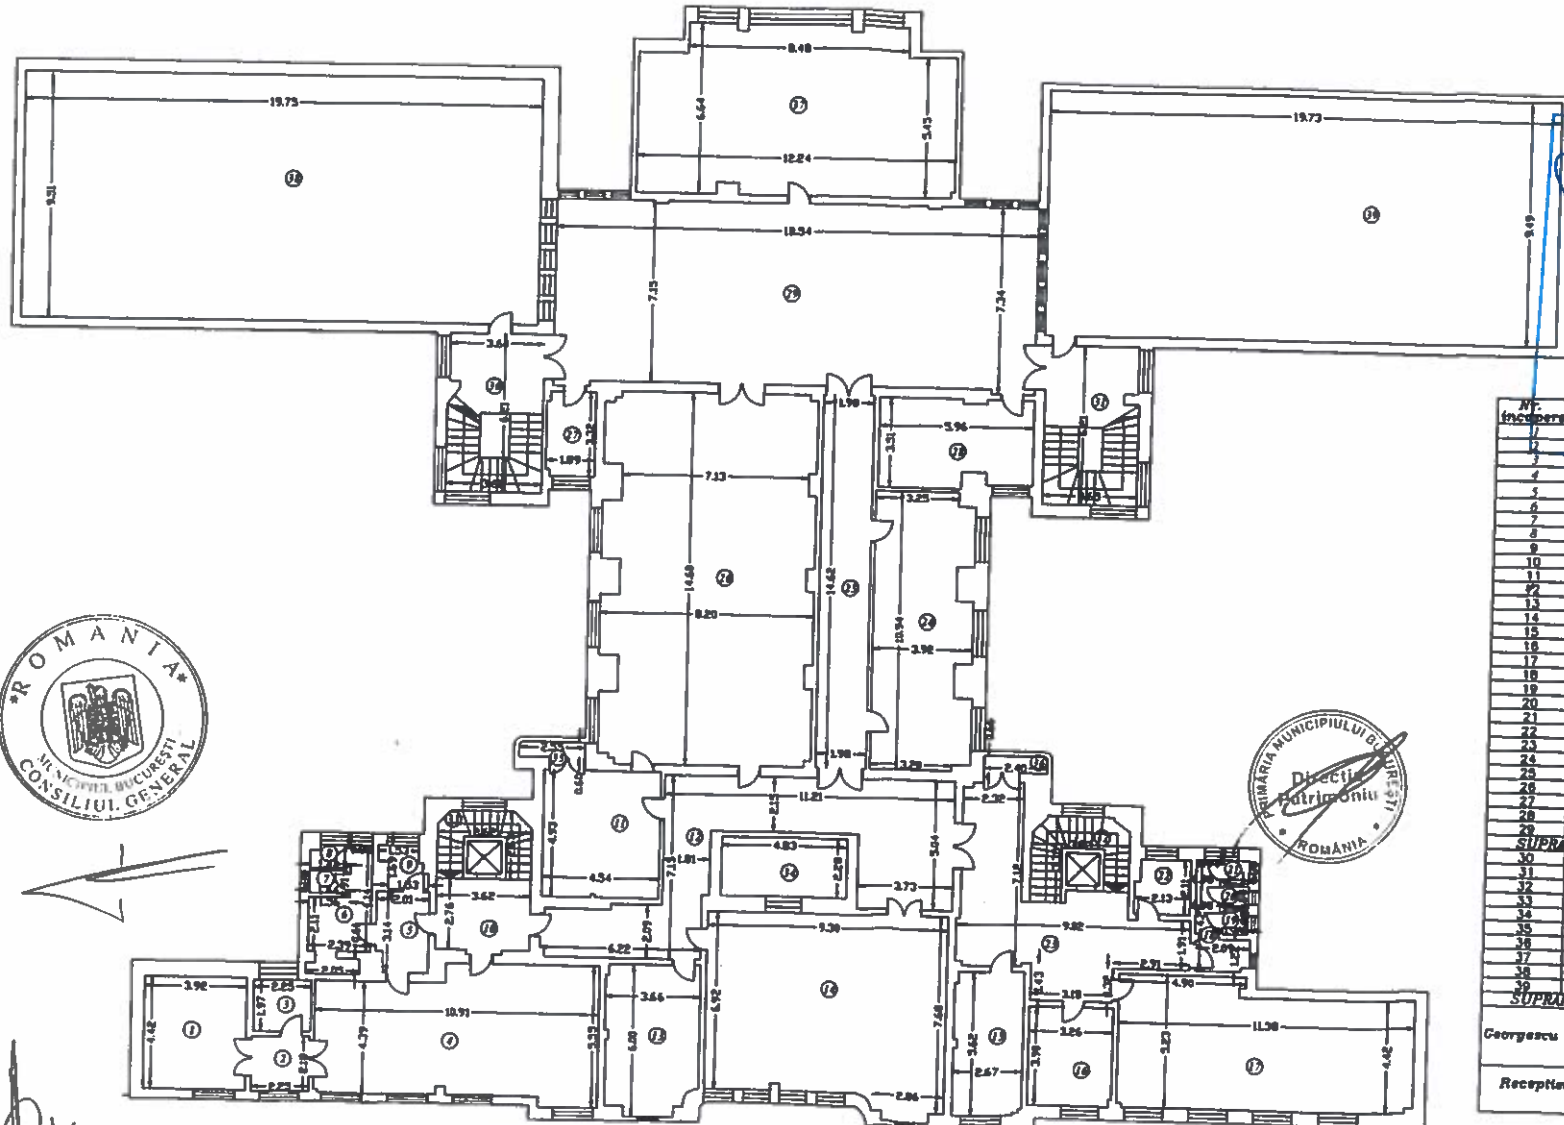

237 554 - CI - U14
CONFORM CU ORIGINALA

RECAPITULATIE

Nr. Incalzire	Denumire incalzire	Suprafata, m ²
1	Struc	17.33
2	Cuiner	4.91
3	Ziduri	4.43
4	Hai	53.13
5	Cuiner	8.07
6	Grup sanitar	8.11
7	Wc	1.27
8	Wc	1.22
9	Arara	2.48
10	Hai	16.27
11	Struc	22.34
12	Cuiner	52.35
13	Struc	20.82
14	Bato	87.31
15	Struc	14.84
16	Struc	12.88
17	Struc	54.06
18	Grup sanitar	3.35
19	Wc	0.82
20	Wc	0.82
21	Wc	0.82
22	Mesaj	4.30
23	Hai	38.94
24	Struc	40.51
25	Hai	28.95
26	Bato	114.88
27	Mesaj	10.72
28	Struc	133.05
29	Hai	10.72
SUPRAFATA UTILA		728.03
30	Casa scari	22.41
31	Casa scari	22.35
32	Casa scari	8.34
33	Casa scari	6.48
34	Casa scari	11.01
35	Carti de haine	1.92
36	Balcon	78.13
37	Spatiu tehnic	181.80
38	Pod	189.21
39	Pod	127.88
SUPRAFATA TOTALA		1502.46

Georgescu Claudiu Octavian Director
RECEPTIA
Data: 15.05.2014
AUTORIZAT
CLAUDIU GEORGESCU
ANEXA

Suprafata construita - 1502.46 m²
Cota indiviza teren - 2118.61 m²
Cota indiviza parti comuna - 100 m²
Cotele indivize sunt pentru intregul lot 1

Genta