
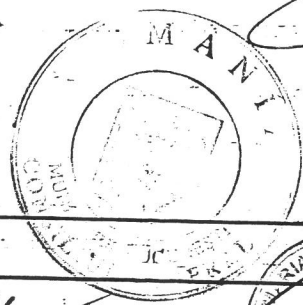


Anexa
HC601B 95/2019

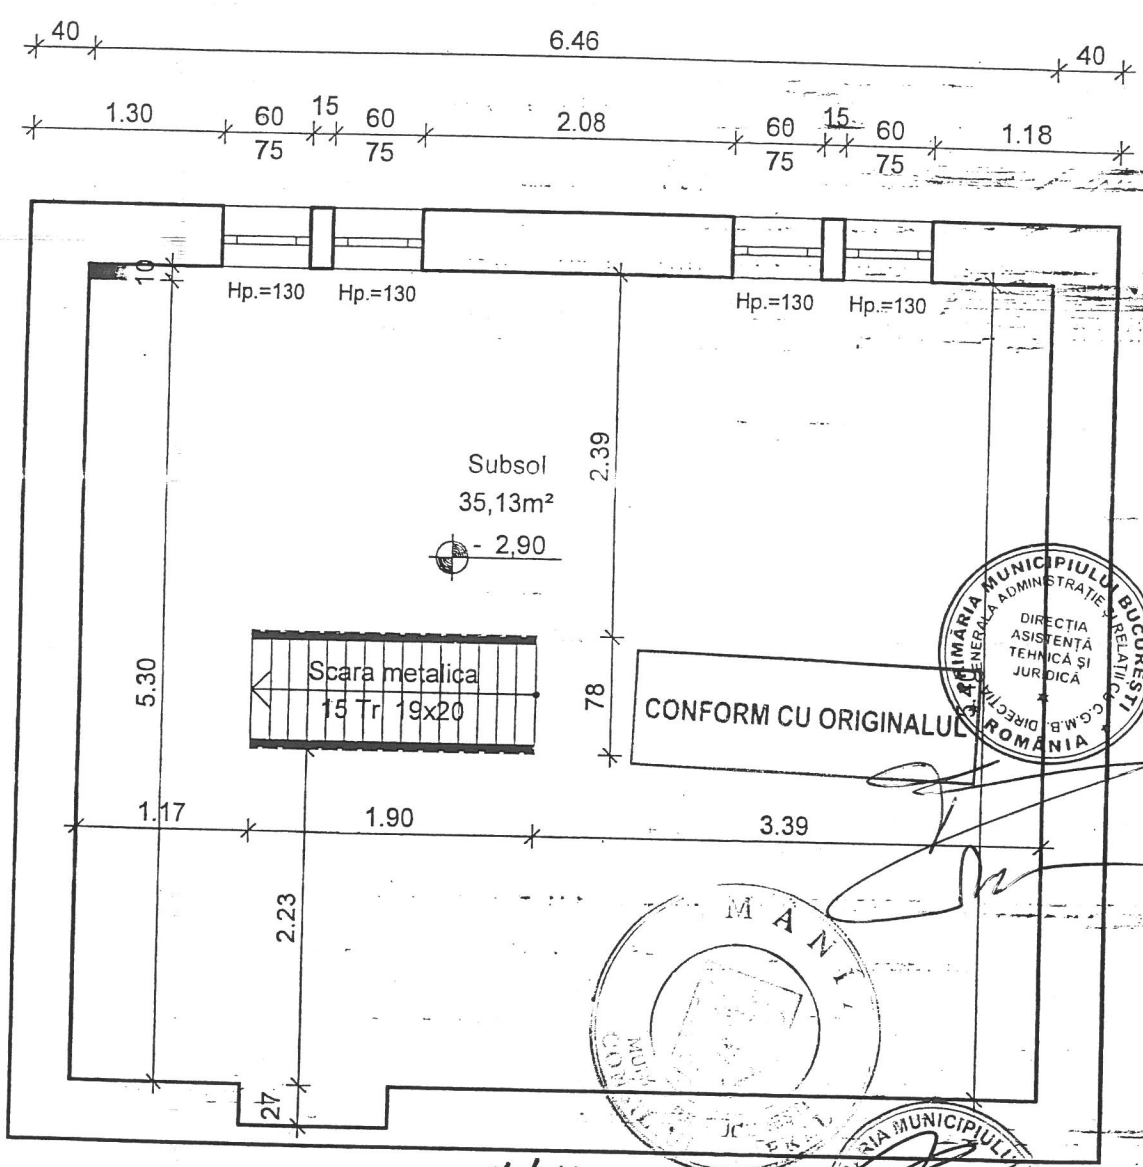


S. utila = 35,13m²
S.desf. = 42,16m²

| | | | | |
|---------------------|--|-----------|-------------|--|
| Verificatori expert | Nume | Semnatura | | |
| Proiectant general | CONCORDIA PROJECT Str. Avocatilor nr. 3, Satul Gulia, Com. Tartasesti Judetul Dambovija | | Beneficiar: | Municipiul Bucuresti Consiliul Local al Sectorului 2 Str. Christigilor nr. 11 - 13 Sectorul 2 - Bucuresti |
| Specialitate | Nume | Semnatura | Scara : | Pr. nr. 2-01.2019 |
| Sef proiect | | | 1 : 50 | |
| Proiectat | | | Data : | |
| Desenat | | | 01.2019 | Plansa : A02 |

H/B = 286.8 / 201.4 (0.06m²)

Allplan

Anexa

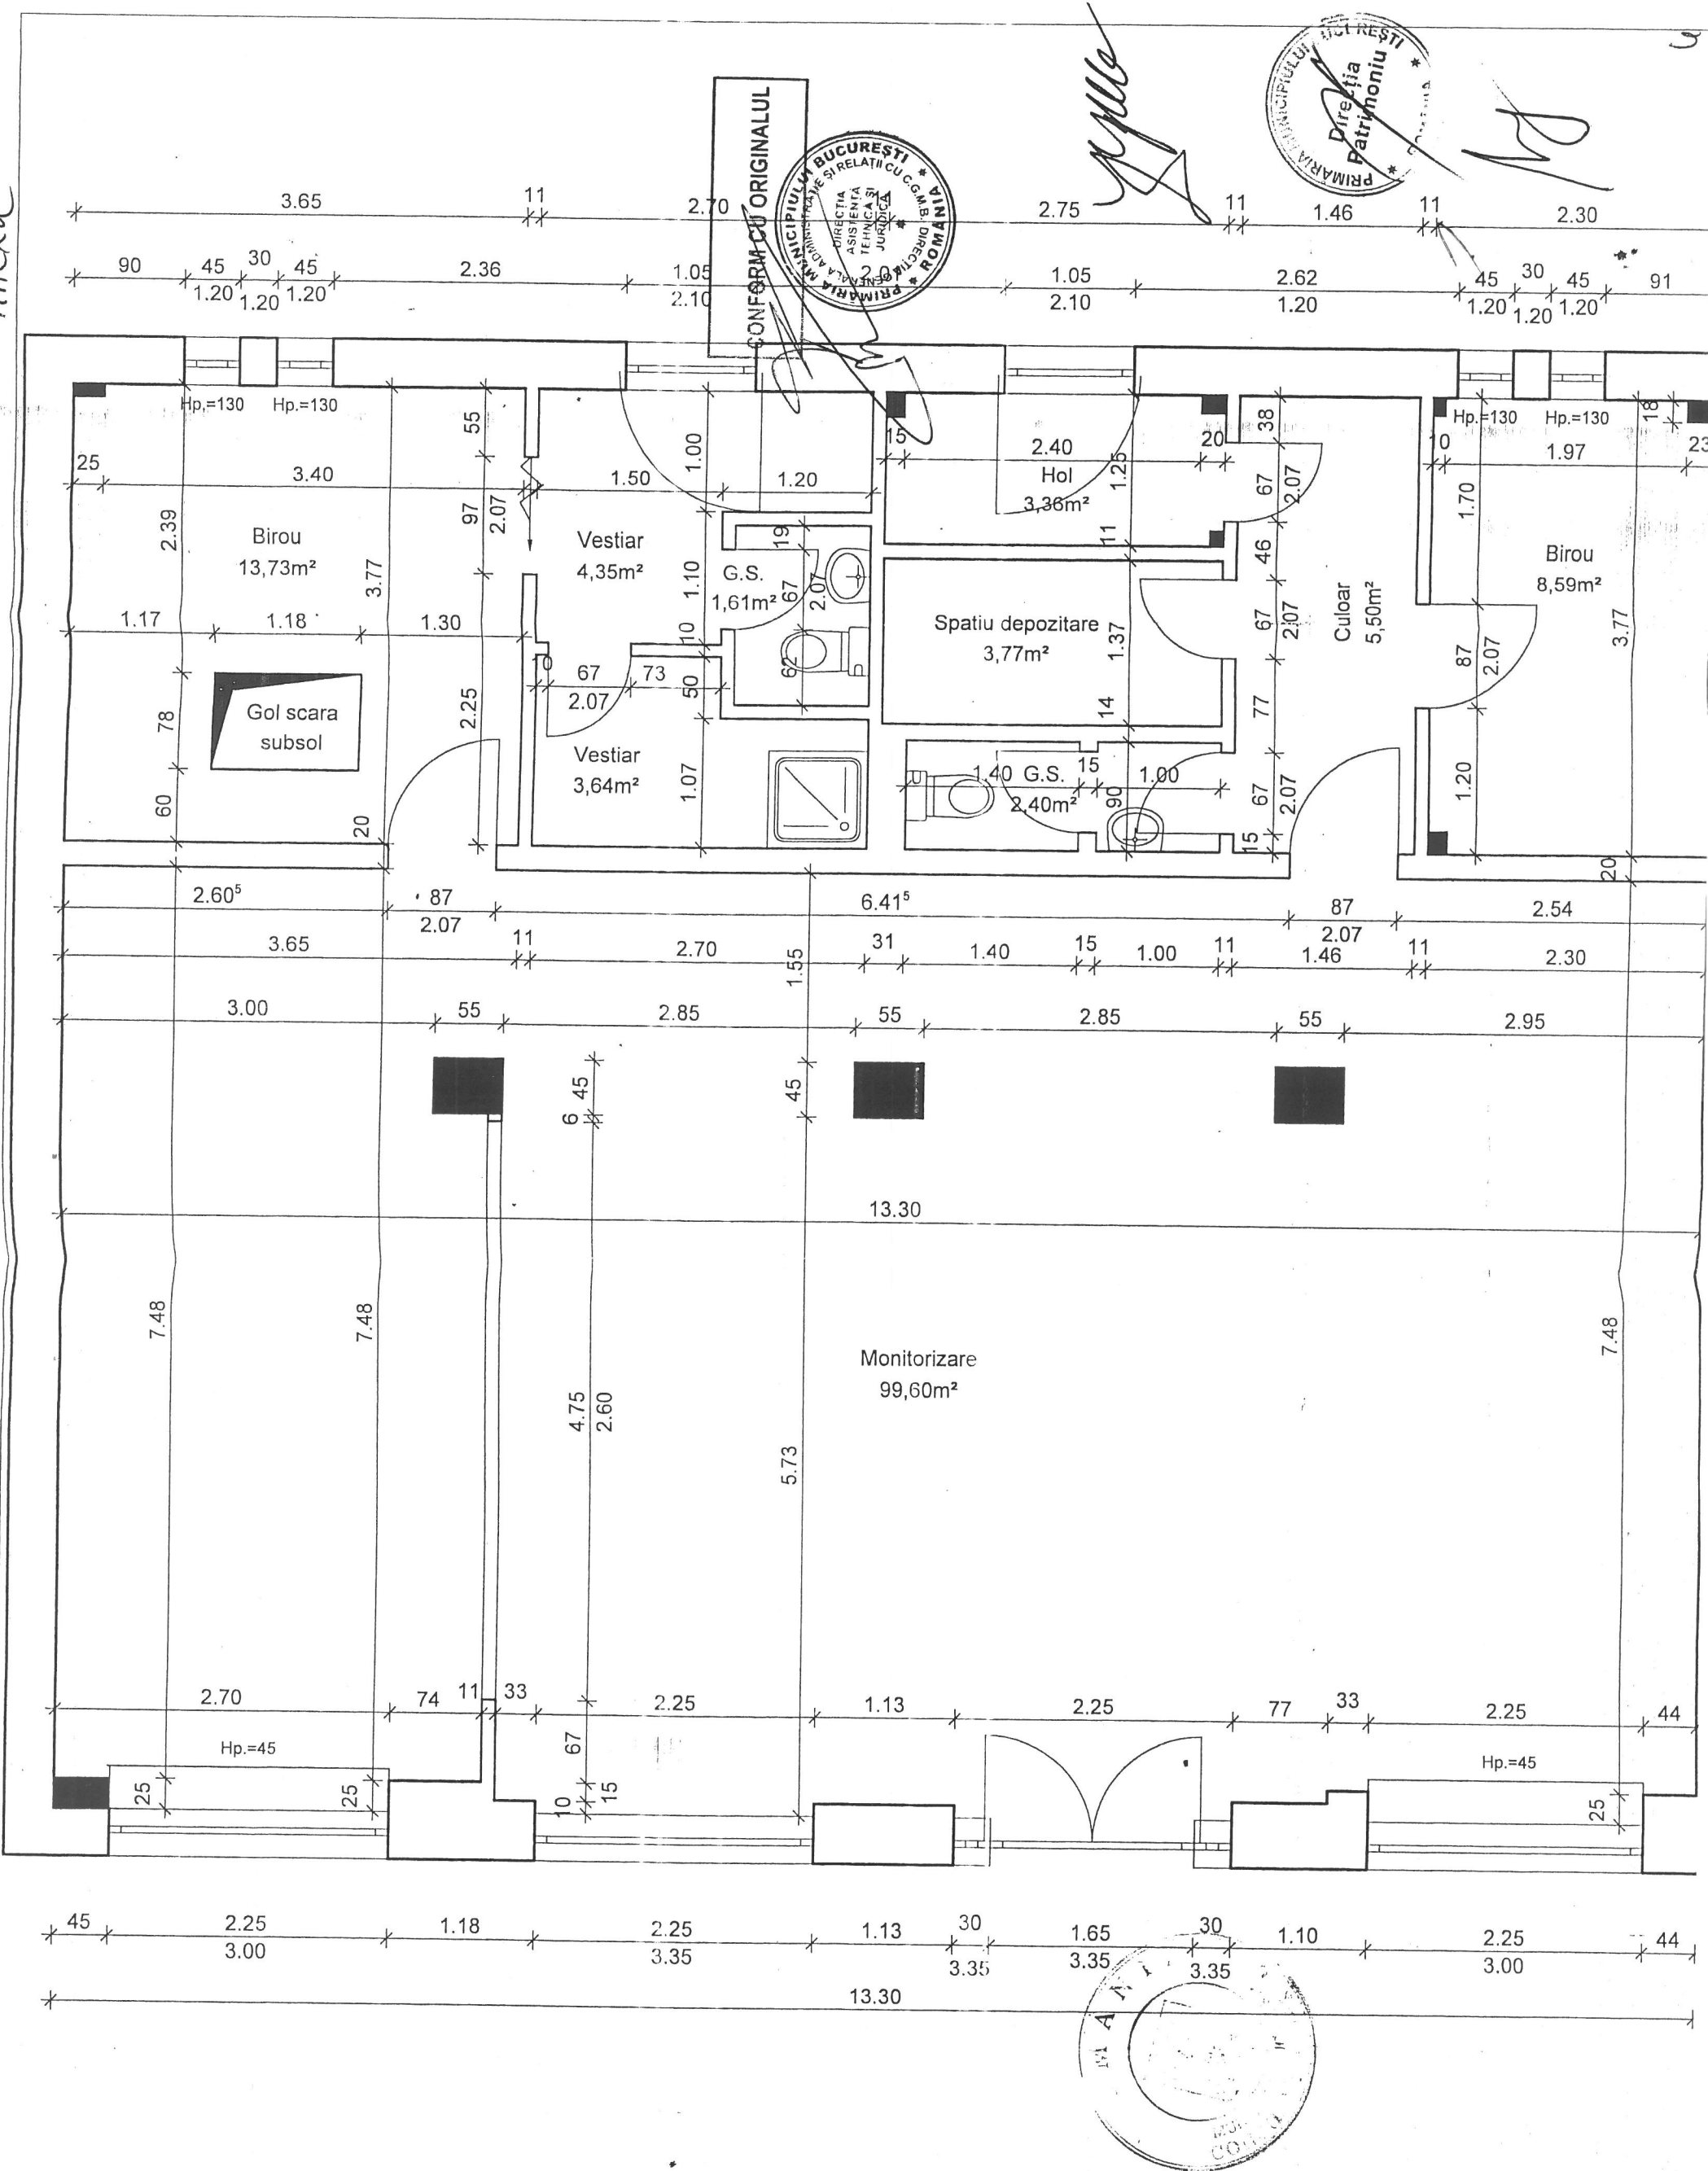

S. utila = 146,55r
S. desf. = 175,86r

| | | | |
|---------------------|---|-----------|---|
| Verificatori expert | Nume | Semnatura | |
| Proiectant general | CONCORDIA PROJECT Str. Avocatilor nr. 3, Satul Gilia, Com. Tartasesti Judetul Dambovitia | | Beneficiar: |
| Specialitate | Nume | Semnatura | Municipiul Bucuresti Consiliul Local al Sectorului 2 Str. Christigiilor nr. 11 - 13 Sectorul 2 - Bucuresti PLAN PARTER B-dul Basarabia nr. 84 |
| Sef proiect | | | |
| Proiectat | | Data: | |
| Desenat | | 01.2019 | |