


Cod SIRUTA: 179196
 Adresa imobilului:
 Str. ALBITEI Nr. 13A
 Nr. cadastral al bunului imobil:

S.C. DAVI 95 TRADE S.R.L.
 Adresa:
 B-dul Iuliu Maniu nr. 3A
 Bloc 18P, Scara 6, Ap. 260
 Localitatea: Bucuresti, sector 6

PLAN URBANISTIC DE DETALIU


Str. ALBITEI, nr. 13 si 13A

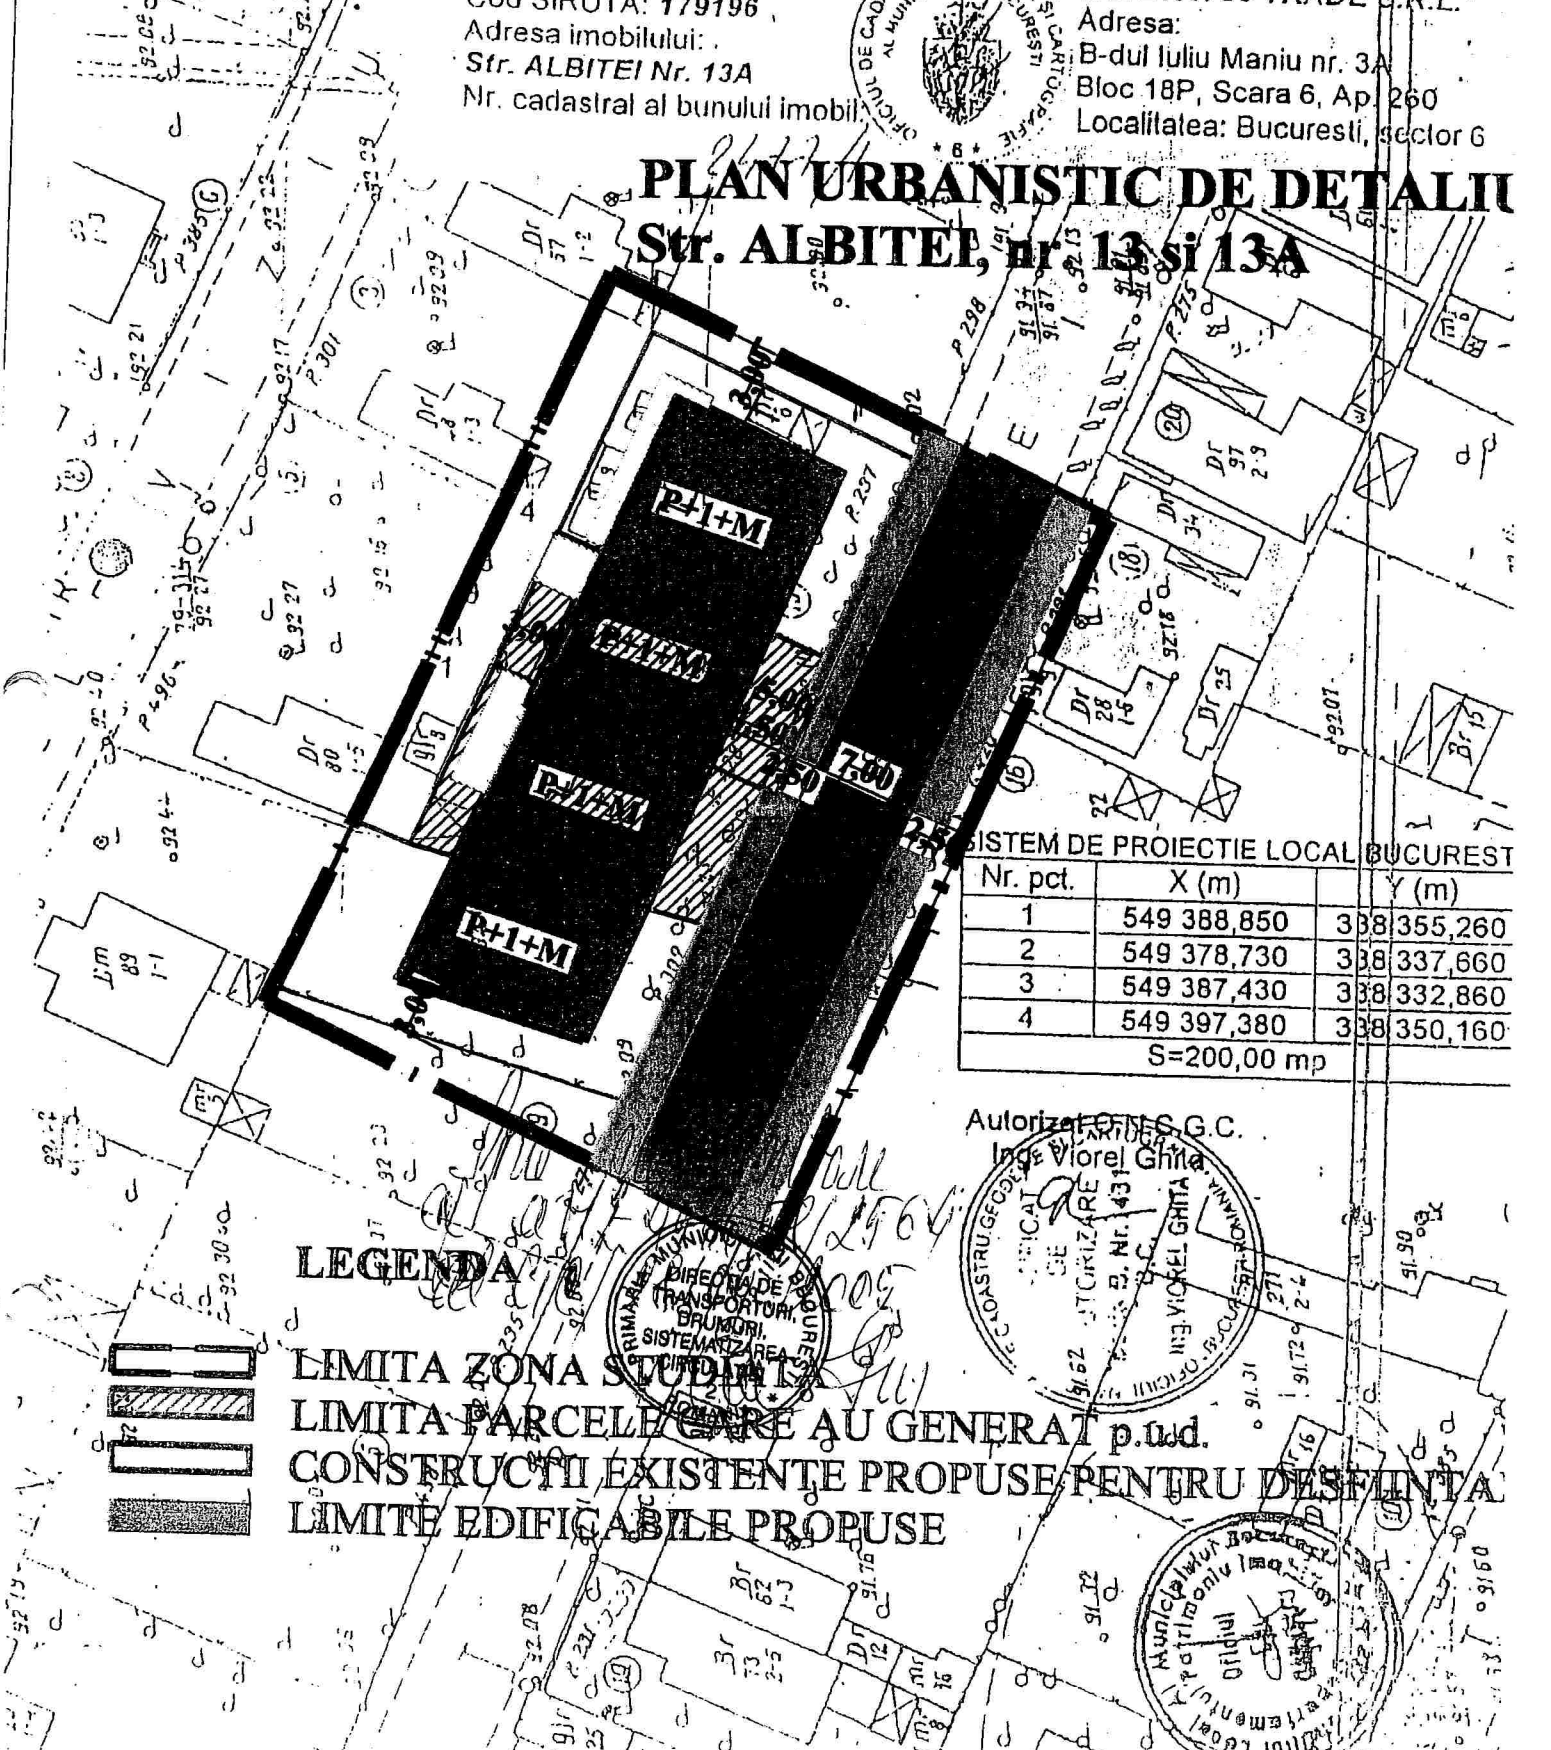

SISTEM DE PROIECTIE LOCAL BUCUREST

Nr. pct.	X (m)	Y (m)
1	549 388,850	338 355,260
2	549 378,730	338 337,660
3	549 387,430	338 332,860
4	549 397,380	338 350,160
S=200,00 mp		

LEGENDA

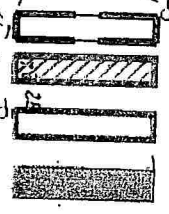

LIMITA ZONA STUDIATA
 LIMITA PARCELE CARE AU GENERAT p.ud.
 CONSTRUCTII EXISTENTE PROPUSE PENTRU DESFINTA
 LIMITE EDIFICABILE PROPUSE



S.C. DANPRO 1999 S.R.L.
 J40/6674/1999

LOCUINTE P+1+M
 Str. ALBITEI nr. 13 si 13A
 Beneficiar: S.C. DAVI 95 TRADE S.R.L.

PR. N
 9/200

PROIECTAT de arh. LIUGU

SCARA
 1:500

PLAN REGLEMENTARI
 URBANISTICE

PL.NI