



# PLAN DE AMPLASAMENT SI DELIMITARE A CORPULUI DE PROPRIETATE

SCARA 1:500  
SCHIMB IMOBILIAR

*ANEXA 1*  
*la H.C.G.M.B. nr. 264/2007*

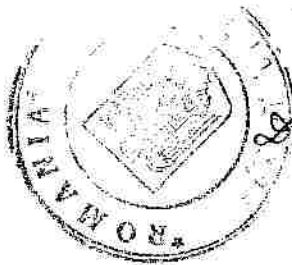

*[Handwritten signature]*

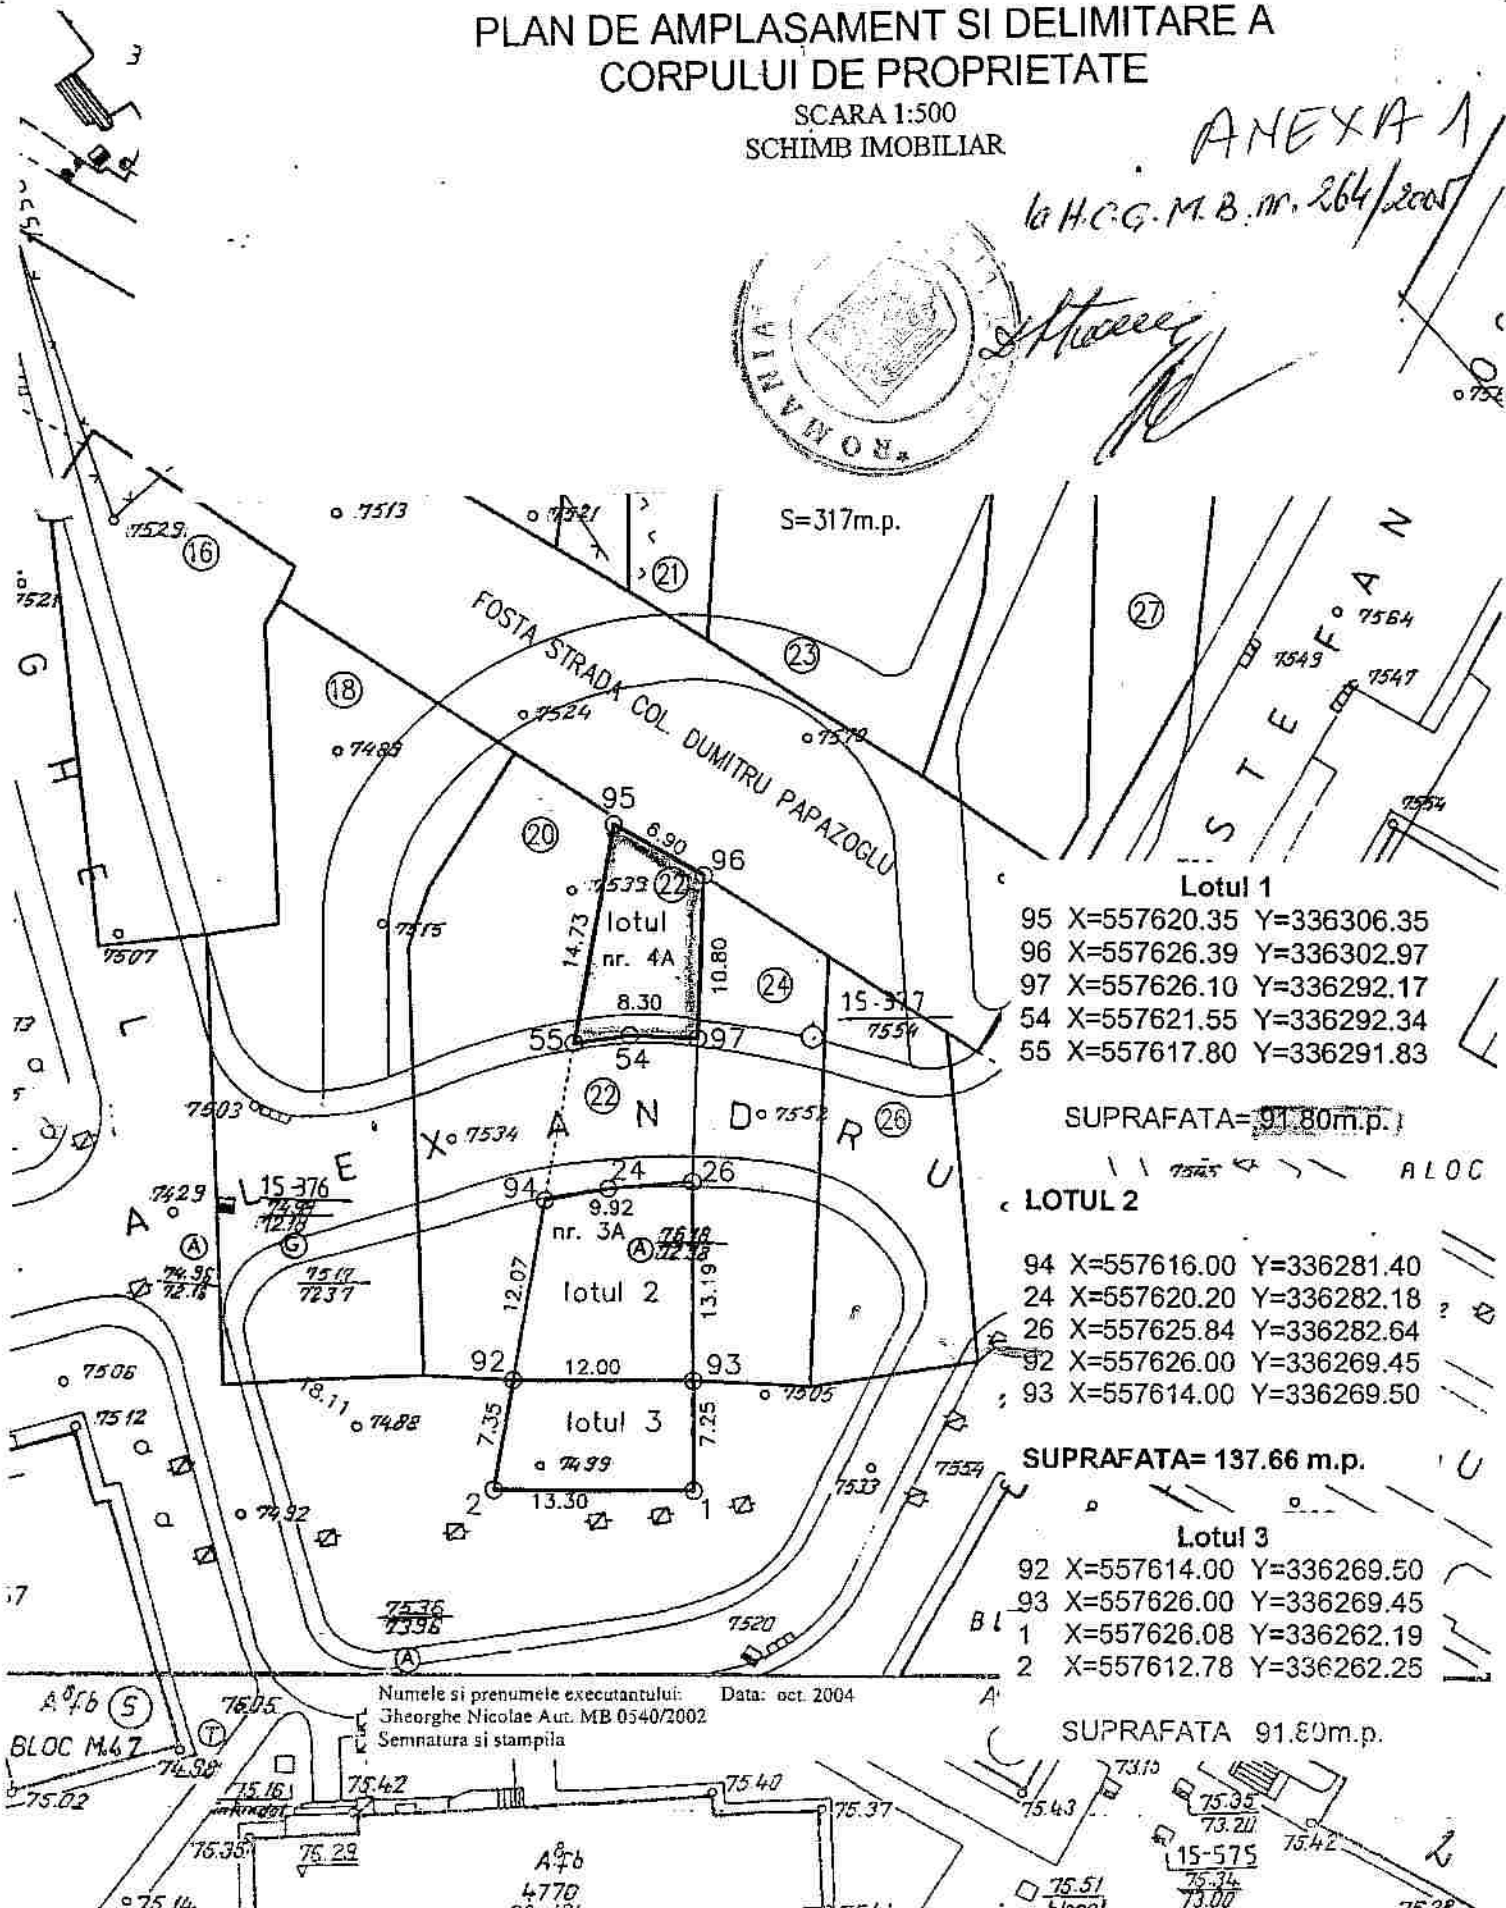

S=317m.p.

**Lotul 1**

- 95 X=557620.35 Y=336306.35
- 96 X=557626.39 Y=336302.97
- 97 X=557626.10 Y=336292.17
- 54 X=557621.55 Y=336292.34
- 55 X=557617.80 Y=336291.83

SUPRAFATA= 91.80m.p.

**LOTUL 2**

- 94 X=557616.00 Y=336281.40
- 24 X=557620.20 Y=336282.18
- 26 X=557625.84 Y=336282.64
- 92 X=557626.00 Y=336269.45
- 93 X=557614.00 Y=336269.50

SUPRAFATA= 137.66 m.p.

**Lotul 3**

- 92 X=557614.00 Y=336269.50
- 93 X=557626.00 Y=336269.45
- 1 X=557626.08 Y=336262.19
- 2 X=557612.78 Y=336262.25

SUPRAFATA 91.80m.p.

Numele si prenumele executantului: *Gheorghe Nicolae* Aut. MB 0540/2002  
Data: oct. 2004  
Semnatura si stampila

BLOC M.47

A<sup>8</sup>f<sup>6</sup>  
4770  
98-124

75.51  
blocal

75.35  
73.20  
15-575  
75.34  
73.00