


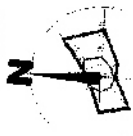






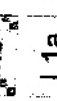







LEGENDA

Sc. 1:1000



-  Lot ce a generat PUD
-  Edificabil - POT max=70%
- CUT max=3.0
- RMH max=P+4
-  Edificabil - POT max =60%
- CUT max=1.0
- RMH max=P+2
-  Limite de proprietate
-  Aliniere
-  Retrageri
-  M2 - subzona mixta cu RMH max=P+14
-  M3 - subzona mixta cu RMH max=P+4
-  L1a - subzona cu locuinte individuale cu RMH max=P+2
Pietonal
-  Carosabil
-  Zona verde de protectie
-  Zone plantate in incinte
-  Plantatie de aliniament
-  Arbori plantati in incinte

S.C. AMVIC PROIECT		L. PROPRIETAR: Stoican Ioana		PROIECT NR.	5/03/2006
Adresa: Calea Floreasca sector 1, Bucuresti		ADRESA: str. Drumul Ciocogaria nr 143H, Lot 21, sector 6, Bucuresti		SCARA	1/1000
J. 40/25769/1994		TITLUL PROIECTULUI: PLAN URBANISTIC DE DETALIU STR. DRUMUL CIOCOGARLA nr. 143H			
Self Project	Arh. Ruxandra	TITLUL PLANSEI Reglementari Urbanistice			
Cad/DRAW	Graphics Sula 12.CT.LC.AUX.1.07.2011 INC				
Intocmit	Urb. Izabella Moros				
Desenat	Urb. Isabella Moros				

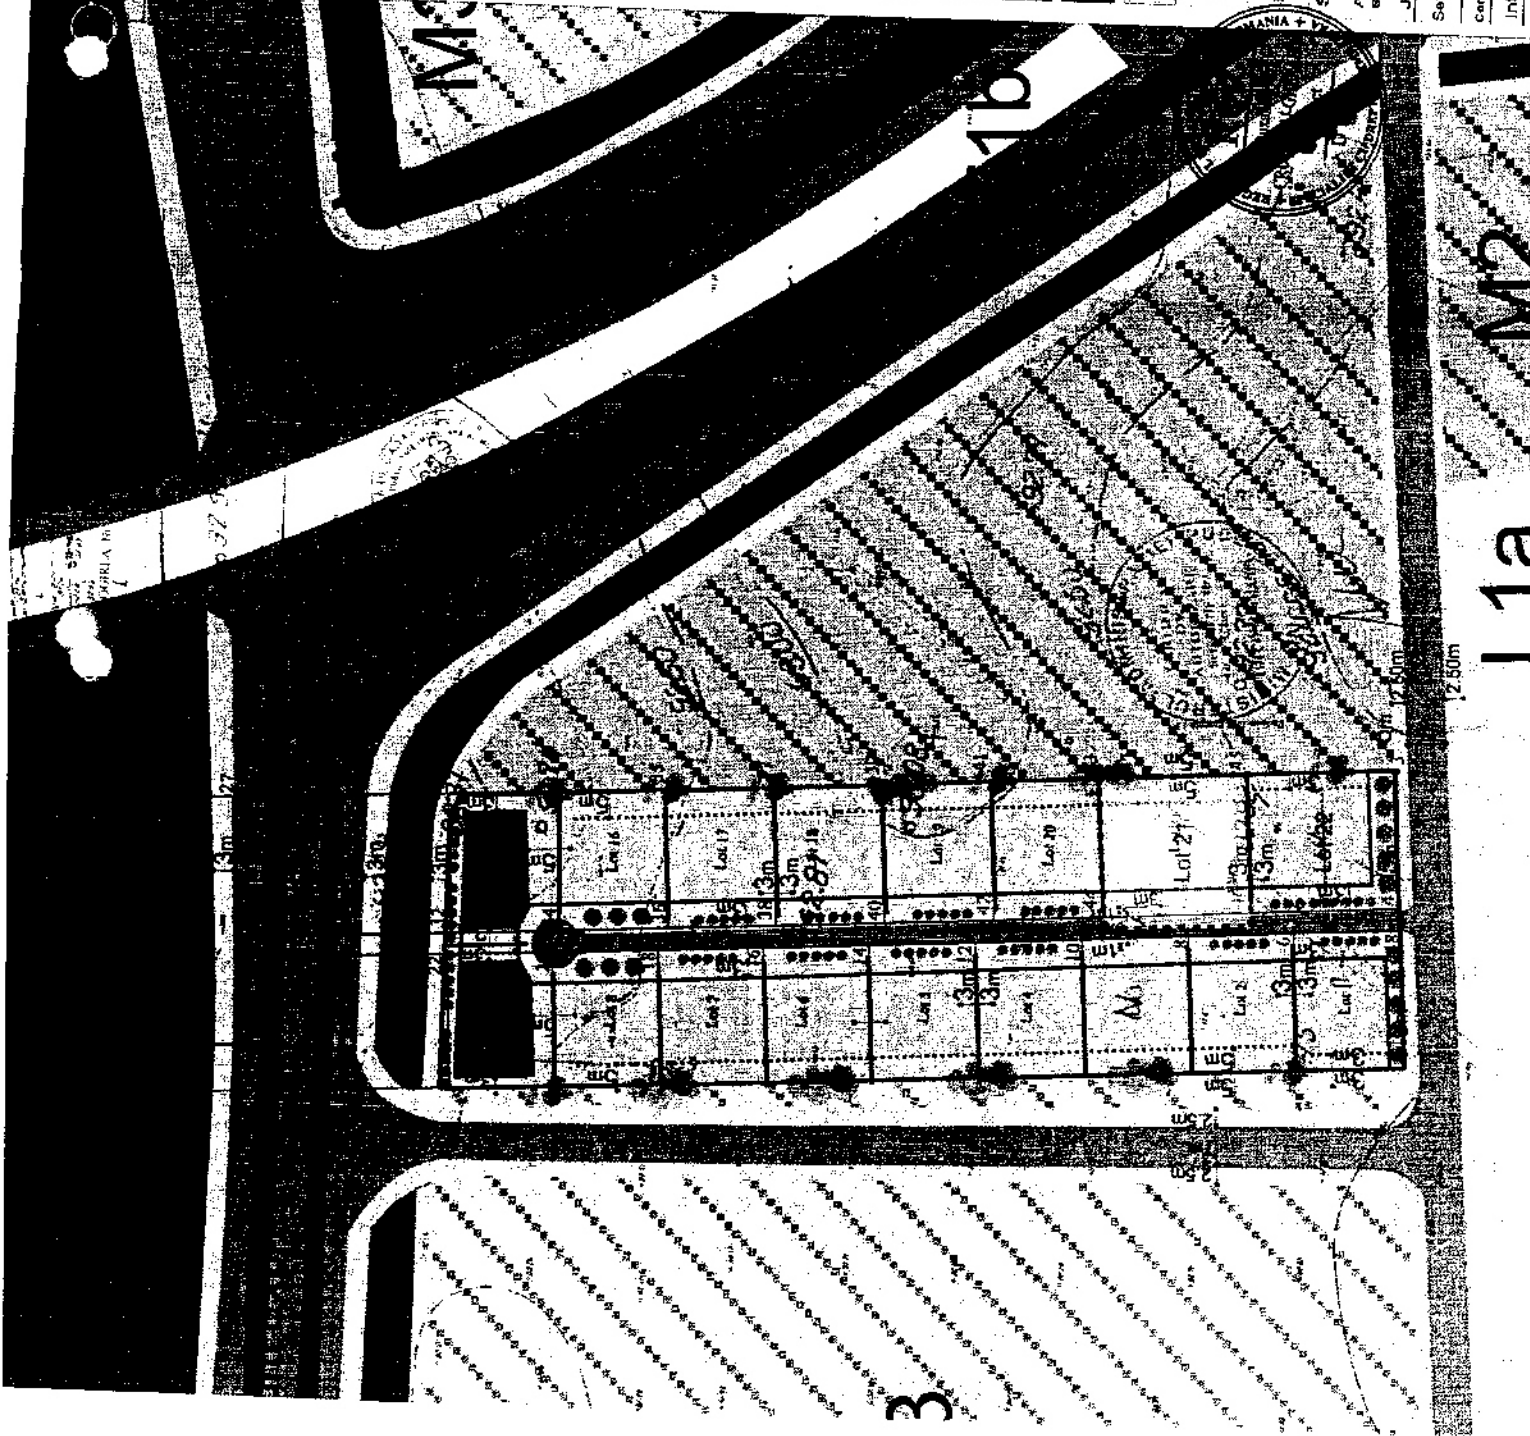

M2

L1a