

PLAN URBANISTIC DE DETALIU - bulevardul Uverturii nr. 154, sector 6, Bucuresti

REGLEMENTARE SC. 1/500

LEGENDA



LIMITE

- LIMITA PUD
- LIMITA TERENULUI CARE A GENERAT PUD
- LIMITA PROPRIETATE

FUNCTIONI


- LOCUIRE
- ANEXE
- STATIE POMPARE
- PARCELA
- PARCAJ
- TEREN NECONSTRUIT
- SPATIU VERDE

CIRCULATII

- CIRCULATII PIETONALE
- CIRCULATII CAROSABILE

REGLEMENTARE


- ALINIAMENT
- EDIFICABIL
- EDIFICABIL DE PRINCIPIU
- PLATFORMA ACOPERITA CU SPATIU VERDE AMENAJAT (H max = 1.20m)

 

ACCES AUTO

M2 - subzona mixta situata in afara limitelor zonelor protejate, cu cladiri avand regim de constructii complexe sau discontinuu si inaltime maxime de 10 etaje, cu accente inalte (cf. PUZ COORD. SECTOR 6 - aprobat de Consiliul Local al Municipiului Bucuresti).

S teren = 258.5 mp
 S edificabil = 145.25 mp
 POT = 57 %
 CUT = 2.8
 RMH = P+4

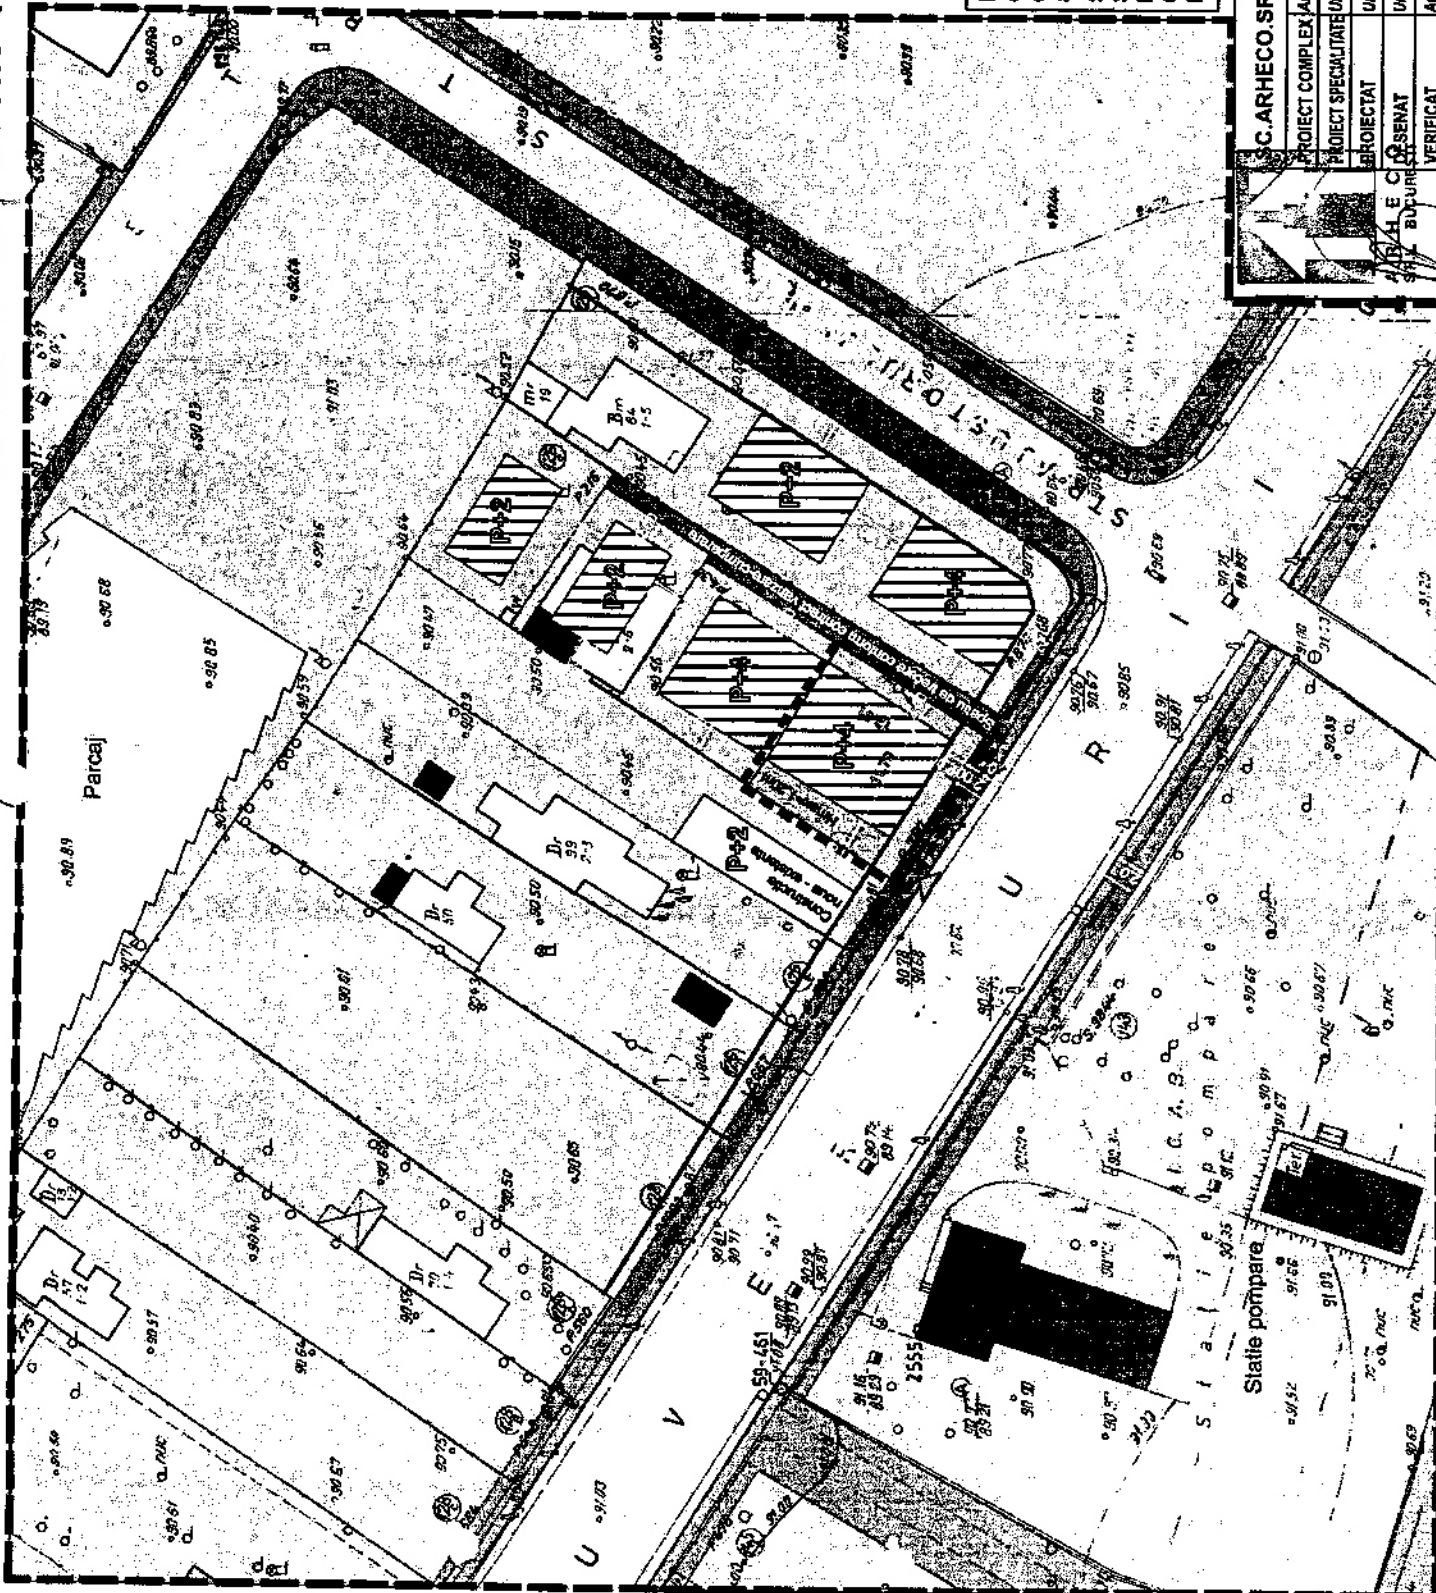

C. ARHECO S.R.L. J40/16822/1991		BENEFICIAR: S.C. MELA CRIS 96 PRODROM S.R.L.	
PROIECT COMPLEX	Art. Mihai Cochet	TITLU PROIECT	FAZA
PROIECT SPECIALTATE	Urb. Rabeca Boangar	P.U.D. 8-DUI- UVERTURII nr. 154, sector 6	P.U.D.
PROIECTAT	Urb. Rabeca Boangar	CONTRACT	DATA: Martie 2005
REZENAT	Urb. Rabeca Boangar	TITLU PLANSA	SCARA
VERIFICAT	Art. Constantin Enac	Reglementare	NR.PL. /1500
			2