



PLAN URBANISTIC DE DETALIU

- LEGENDA**
- LOTUL CE A GENERAT PUD
 - ALINIAMENTUL PROPUȘ
 - CONSTRUCTIE PROIECTATA
 - ARTERE DE CIRCULATIE

BILANT TERITORIAL

S. TEREN 1,490 mp
 S. CONSTRUITA 152 mp
 S. DESFASURATA 304 mp

Hmax la comisa 8 m (S+P+1E)
 POT 10,5 %
 CUT 0,2

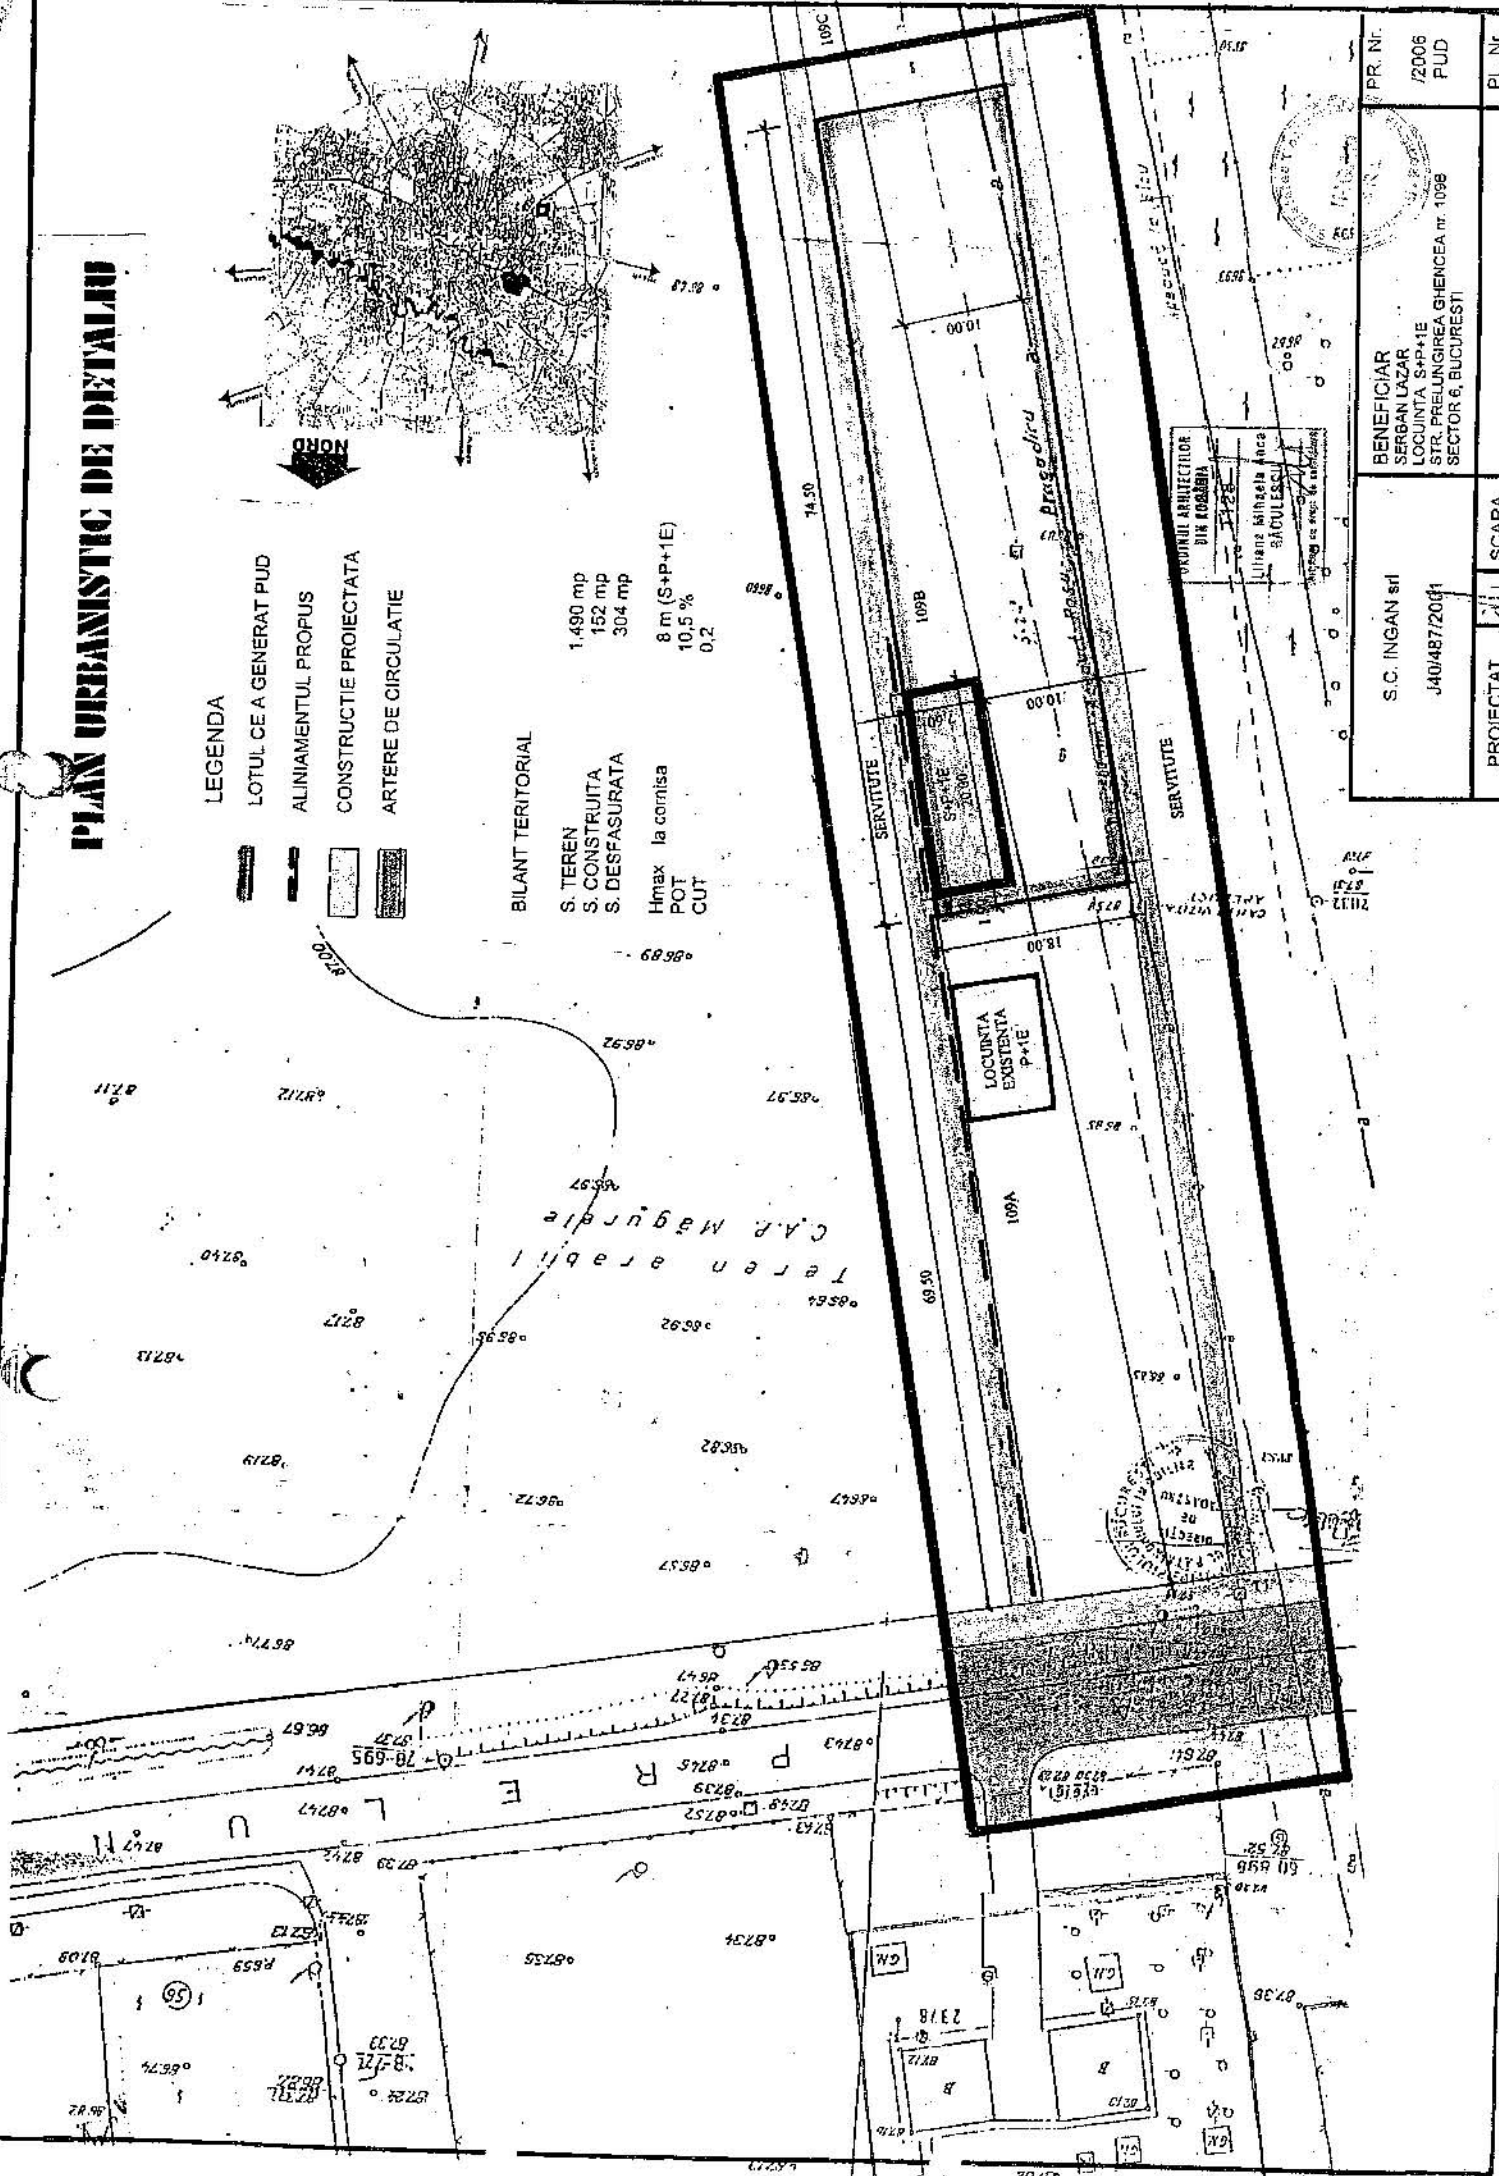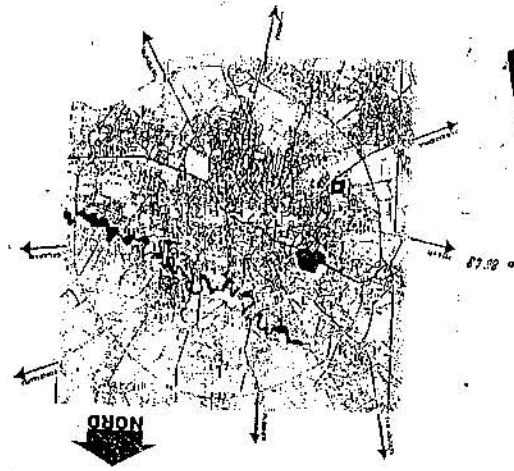

PR. Nr.	/2006 PUD
BENEFICIAR	SERBAN LAZAR LOCUINTA S+P+1E STR. PRELUNGIREA GHENCEA nr. 1098 SECTOR 6, BUCUREȘTI
PROIECTAT	ARH. L. RAULESCU
SCARA	1:500
REGLEMENTARI	
PL. Nr.	04