

PLAN URBANISTIC DE DETALIU

str. Liniei, nr 52, sector 6, Bucuresti

beneficiar: MIHAI GHEORGHE

PLAN PROPUNERI SI REGLEMENTARI SC. 1/500

LEGENDA

limita teren studiat prin PUD

limita teren ce a generat PUD

teren in proprietate privata
ce a generat PUD

banda linie tramvai

terenuri existente

edificabil propus

constructii existente

carosabil propus

trotuar propus

alinament propus

BILANT TERRITORIAL

POT propus

CUT propus

Suprafata studiata prin PUD

Suprafata artere circulatie

Tagin de inaltime propus

Teren proprietate stat

Teren proprietate privata

165%

2

2237 mp

349 mp


1232 mp

1405 mp

scara 1:500



PROIECTANT	ARH. MIHAI GHEORGHE
REZERVAT	M. GHEORGHE
VERIFICAT	ARH. M. GHEORGHE
PLAN PROPUNERI SI REGLEMENTARI	1/500
DATA	2004

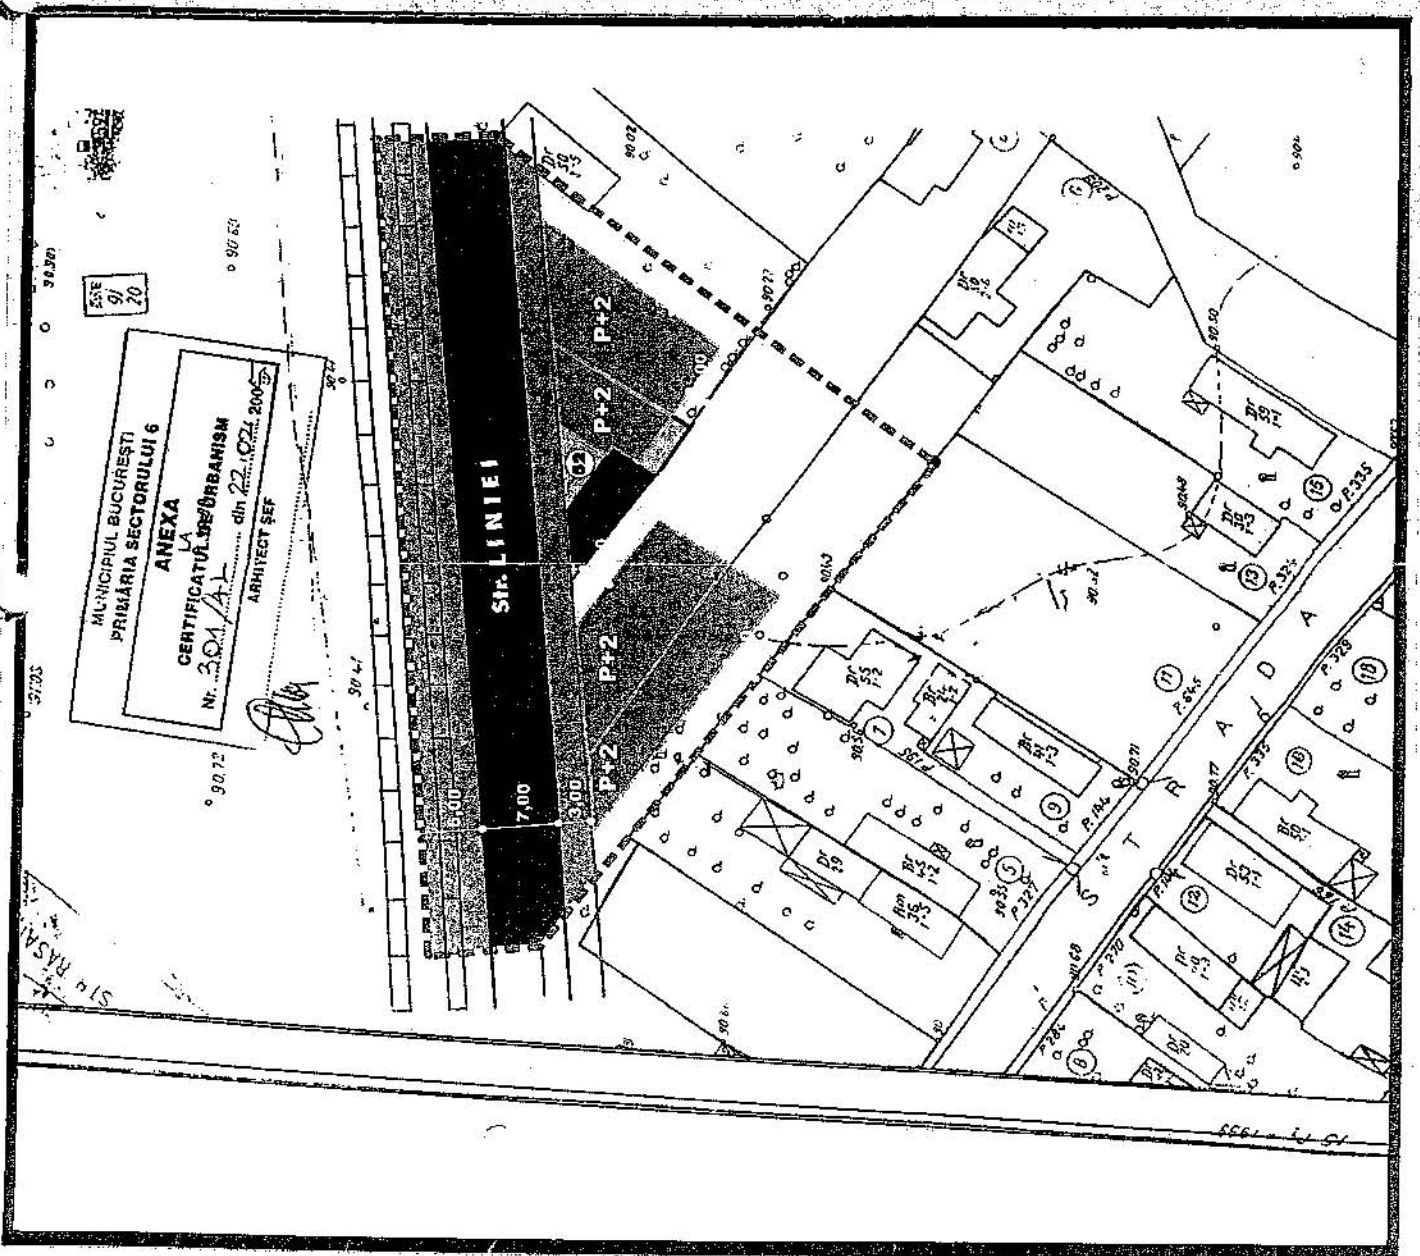

MUNICIPIUL BUCURESTI
PRIMĂRIA SECTORULUI 6
ANEXA
LA
CERTIFICATUL DE URBANISM
Nr. 301/AL
din 22.02.2004
ARHITECT SEF