

P.U.D.

MUNICIPIUL BUCURESTI

CONSTRUCTIE P+2E SPATIU COMERCIAL, STR. DREPTATII NR. 22A, SECTOR 6

REGLEMENTARI - ZONIFICARE FUNCTIONALA

LEGENDA

LIMITE

- LIMITA ZONEI STUDIATE
- LIMITA P.U.D.

FUNCTIONI


- LOCUINTE INDIVIDUALE P + P+1E EXISTENTE
- ▨ LOCUINTE COLECTIVE P+9E EXISTENTE
- ▩ DOTARE SANATATE EXISTENTA
- ▧ TEREN SI CONSTRUCTIE REELE TEHNICO-EDILITARE EXISTENTE
- ▦ SPATII VERZI PLANTATE
- TEREN JOACA COPII

REGLEMENTARI

- ACTIVITATI COMERT, PRESTARI SERVICII
- ▨ ZONA ACCES CAROSABIL SI PARCARE (8 AUTOVEHICULE)
- REGIM DE ALINIERE
- RETRAGERI
- REGIM MAXIM DE INALTIME

CIRCULATI

- STRAZI SI ALEI CAROSABILE
- PIETONAL

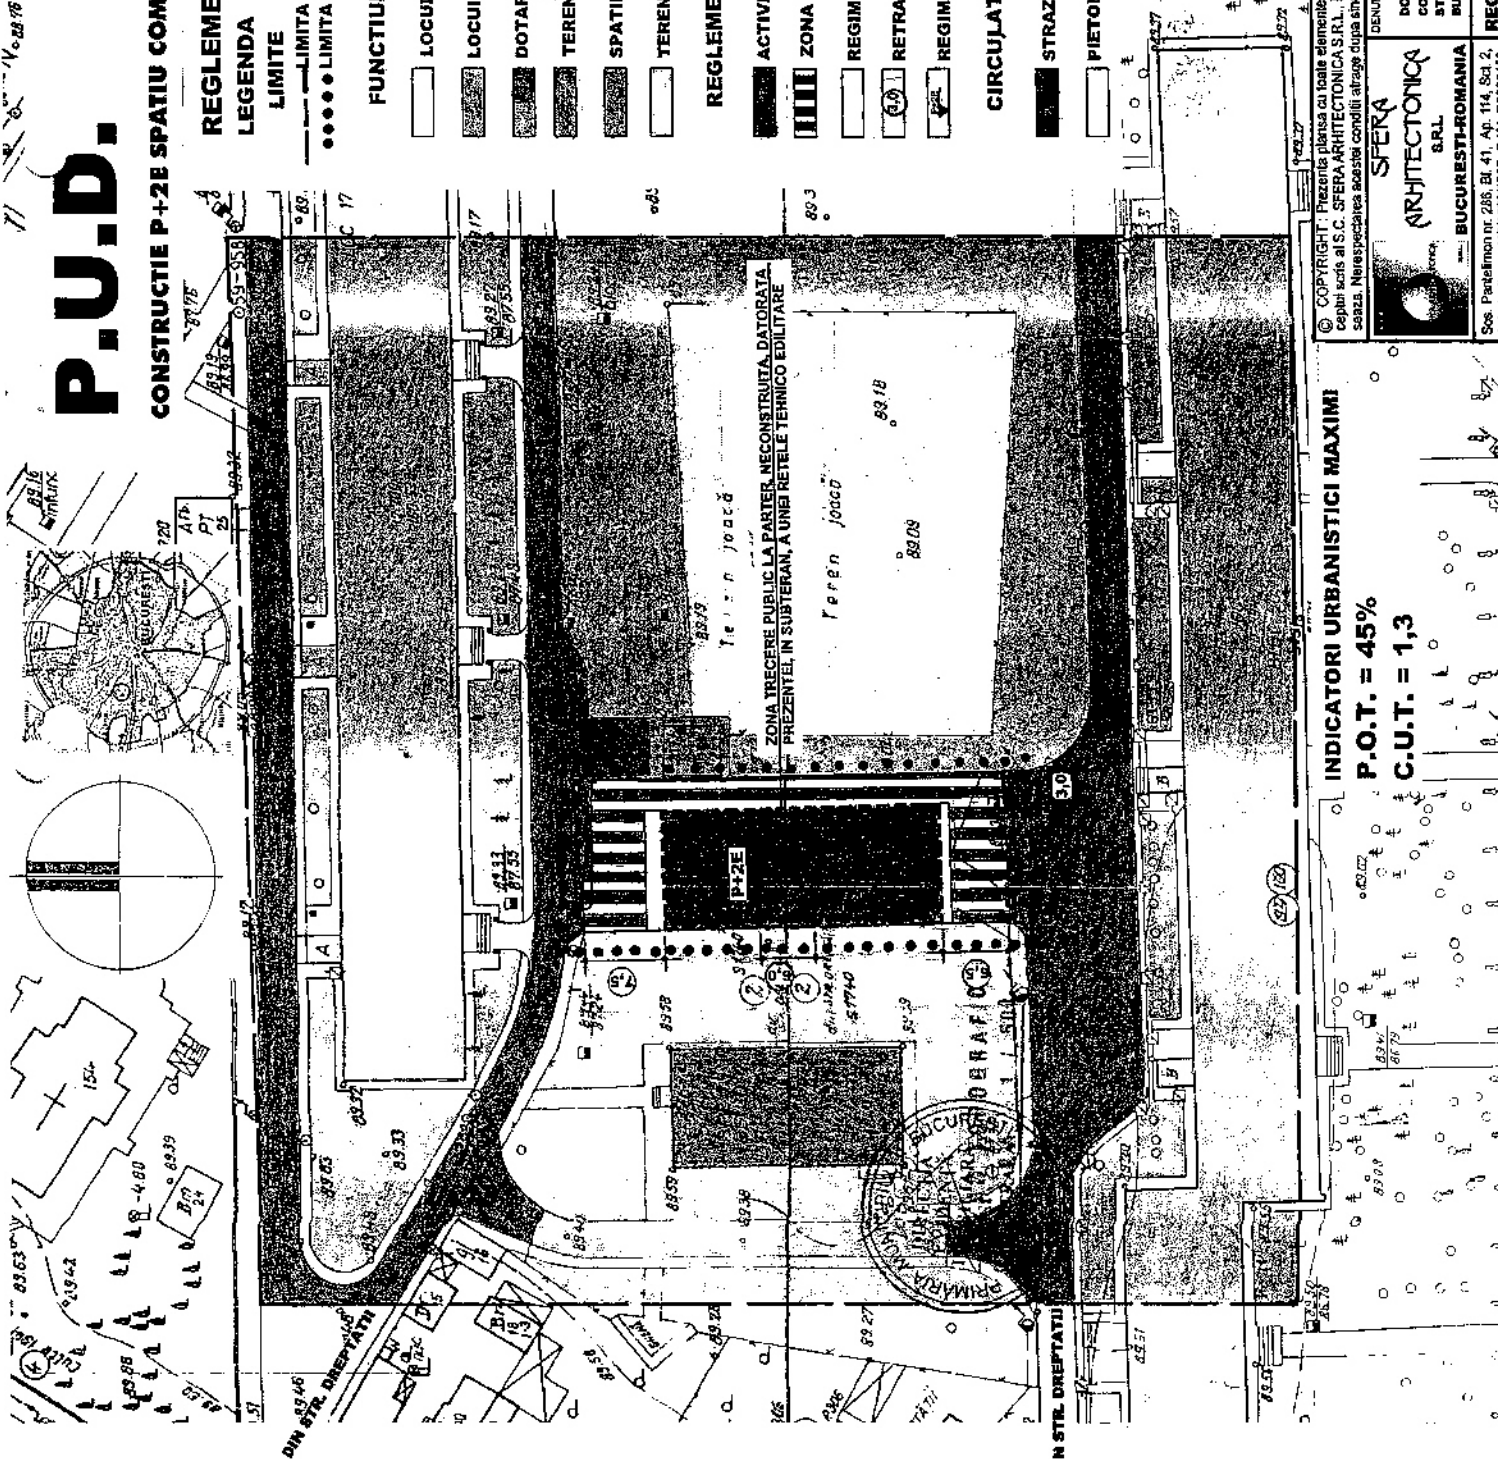

ZONA TRECERE PUBLIC LA PARTER, NECONSTRUITA, DATORATA PREZENTEL, IN SUBTERAN, A UNEI REELE TEHNICO EDILITARE

Teren joaca

88.08

88.18

88.28

88.38

88.48

88.58

89.08

89.18

89.28

89.38

INDICATORI URBANISTICI MAXIMI

P.O.T. = 45%

C.U.T. = 1,3

SFERA ARHITECTONICA SRL
BUCURESTI-ROMANIA
Sos. Pantelimon nr. 206, Bl. 41, Ap. 114, Sc. 2,
Alerzale nr. 140/433/1997, C. 01, RB523455,
cod IBAN RO86RNCB502600020700001 BCR

DOCUMENTATIE P.U.D.
CONSTRUCTIE P+1E SPATIU COMERCIAL,
STR. AV. 14 NR. 22A, SECTOR 6,
BUCURESTI

SCARA: 1:500
DATA: Iunie 2006

BENEFICIAR:
BADIUTA CHIREA
SEF PROIECT:
ARH. SORIN TULICA
INTOCMIT:
ARH. CRISTIAN DRAGOS



PROIECT NR. **127**
PLANSA NR. **U3**