


Anexa la HCGMB nr. 46/2011

| PLAN DE AMPLASAMENT SI DELIMITAREA IMOBILULUI |                         |   |
|---|-------------------------|---|
| SCARA 1:1000                                  |                         |   |
| Numar cadastral                               | Suprafata masurata (mp) | Adresa imobilului   |
|   | 47                      | LOT FEREN<br>situat in incinta imobilului din B-dul Poligrafiei nr.81 |
| Care Functia nr                               |                         | LAT BUCURESTI, SECTOR 1   |

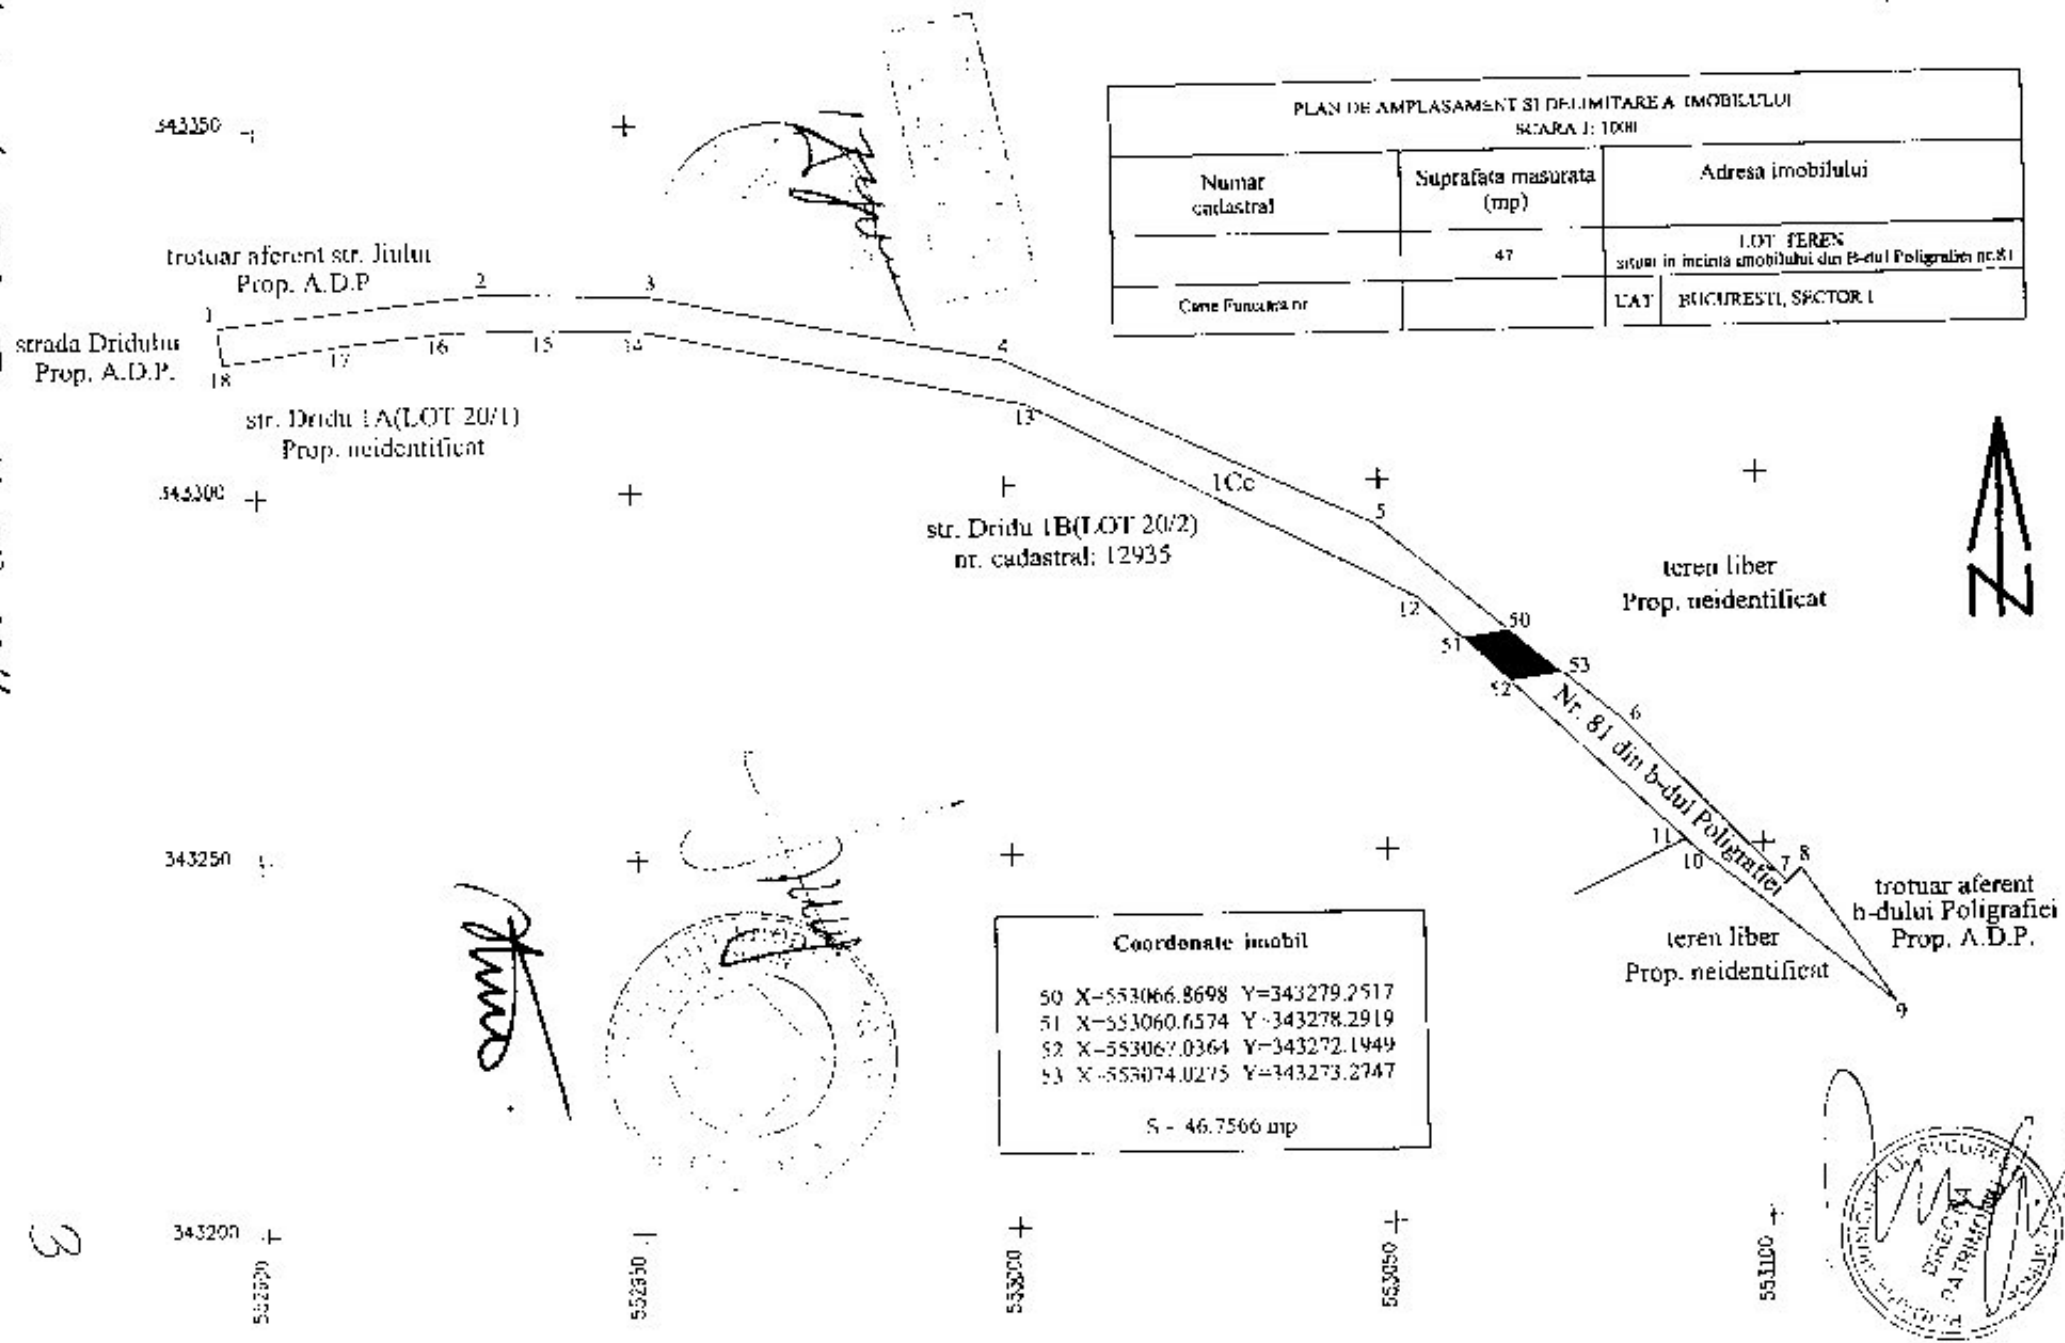

**Coordonate imobil**

50 X=553066.8698 Y=343279.2517  
 51 X=553060.6574 Y=343278.2919  
 52 X=553067.0364 Y=343272.1949  
 53 X=553074.0275 Y=343273.2747

S = 46.7566 mp



cerere aplicatie  
 17.03.2011

3