


PLAN DE AMPLASAMENT SI DELIMITARE A CORPULUI DE PROPRIETATE
SOSEAU A ODAI, NR.3-5, SECTOR 1, BUCURESTI
(intravilan)
Scara 1:2000

ANEXA LA HOT. R.
Nr. 364
31 OCT 2017
MUNICIPIUL BUCURESTI
CONSILIUL LOCAL SECTOR 1
SECTORUL 1

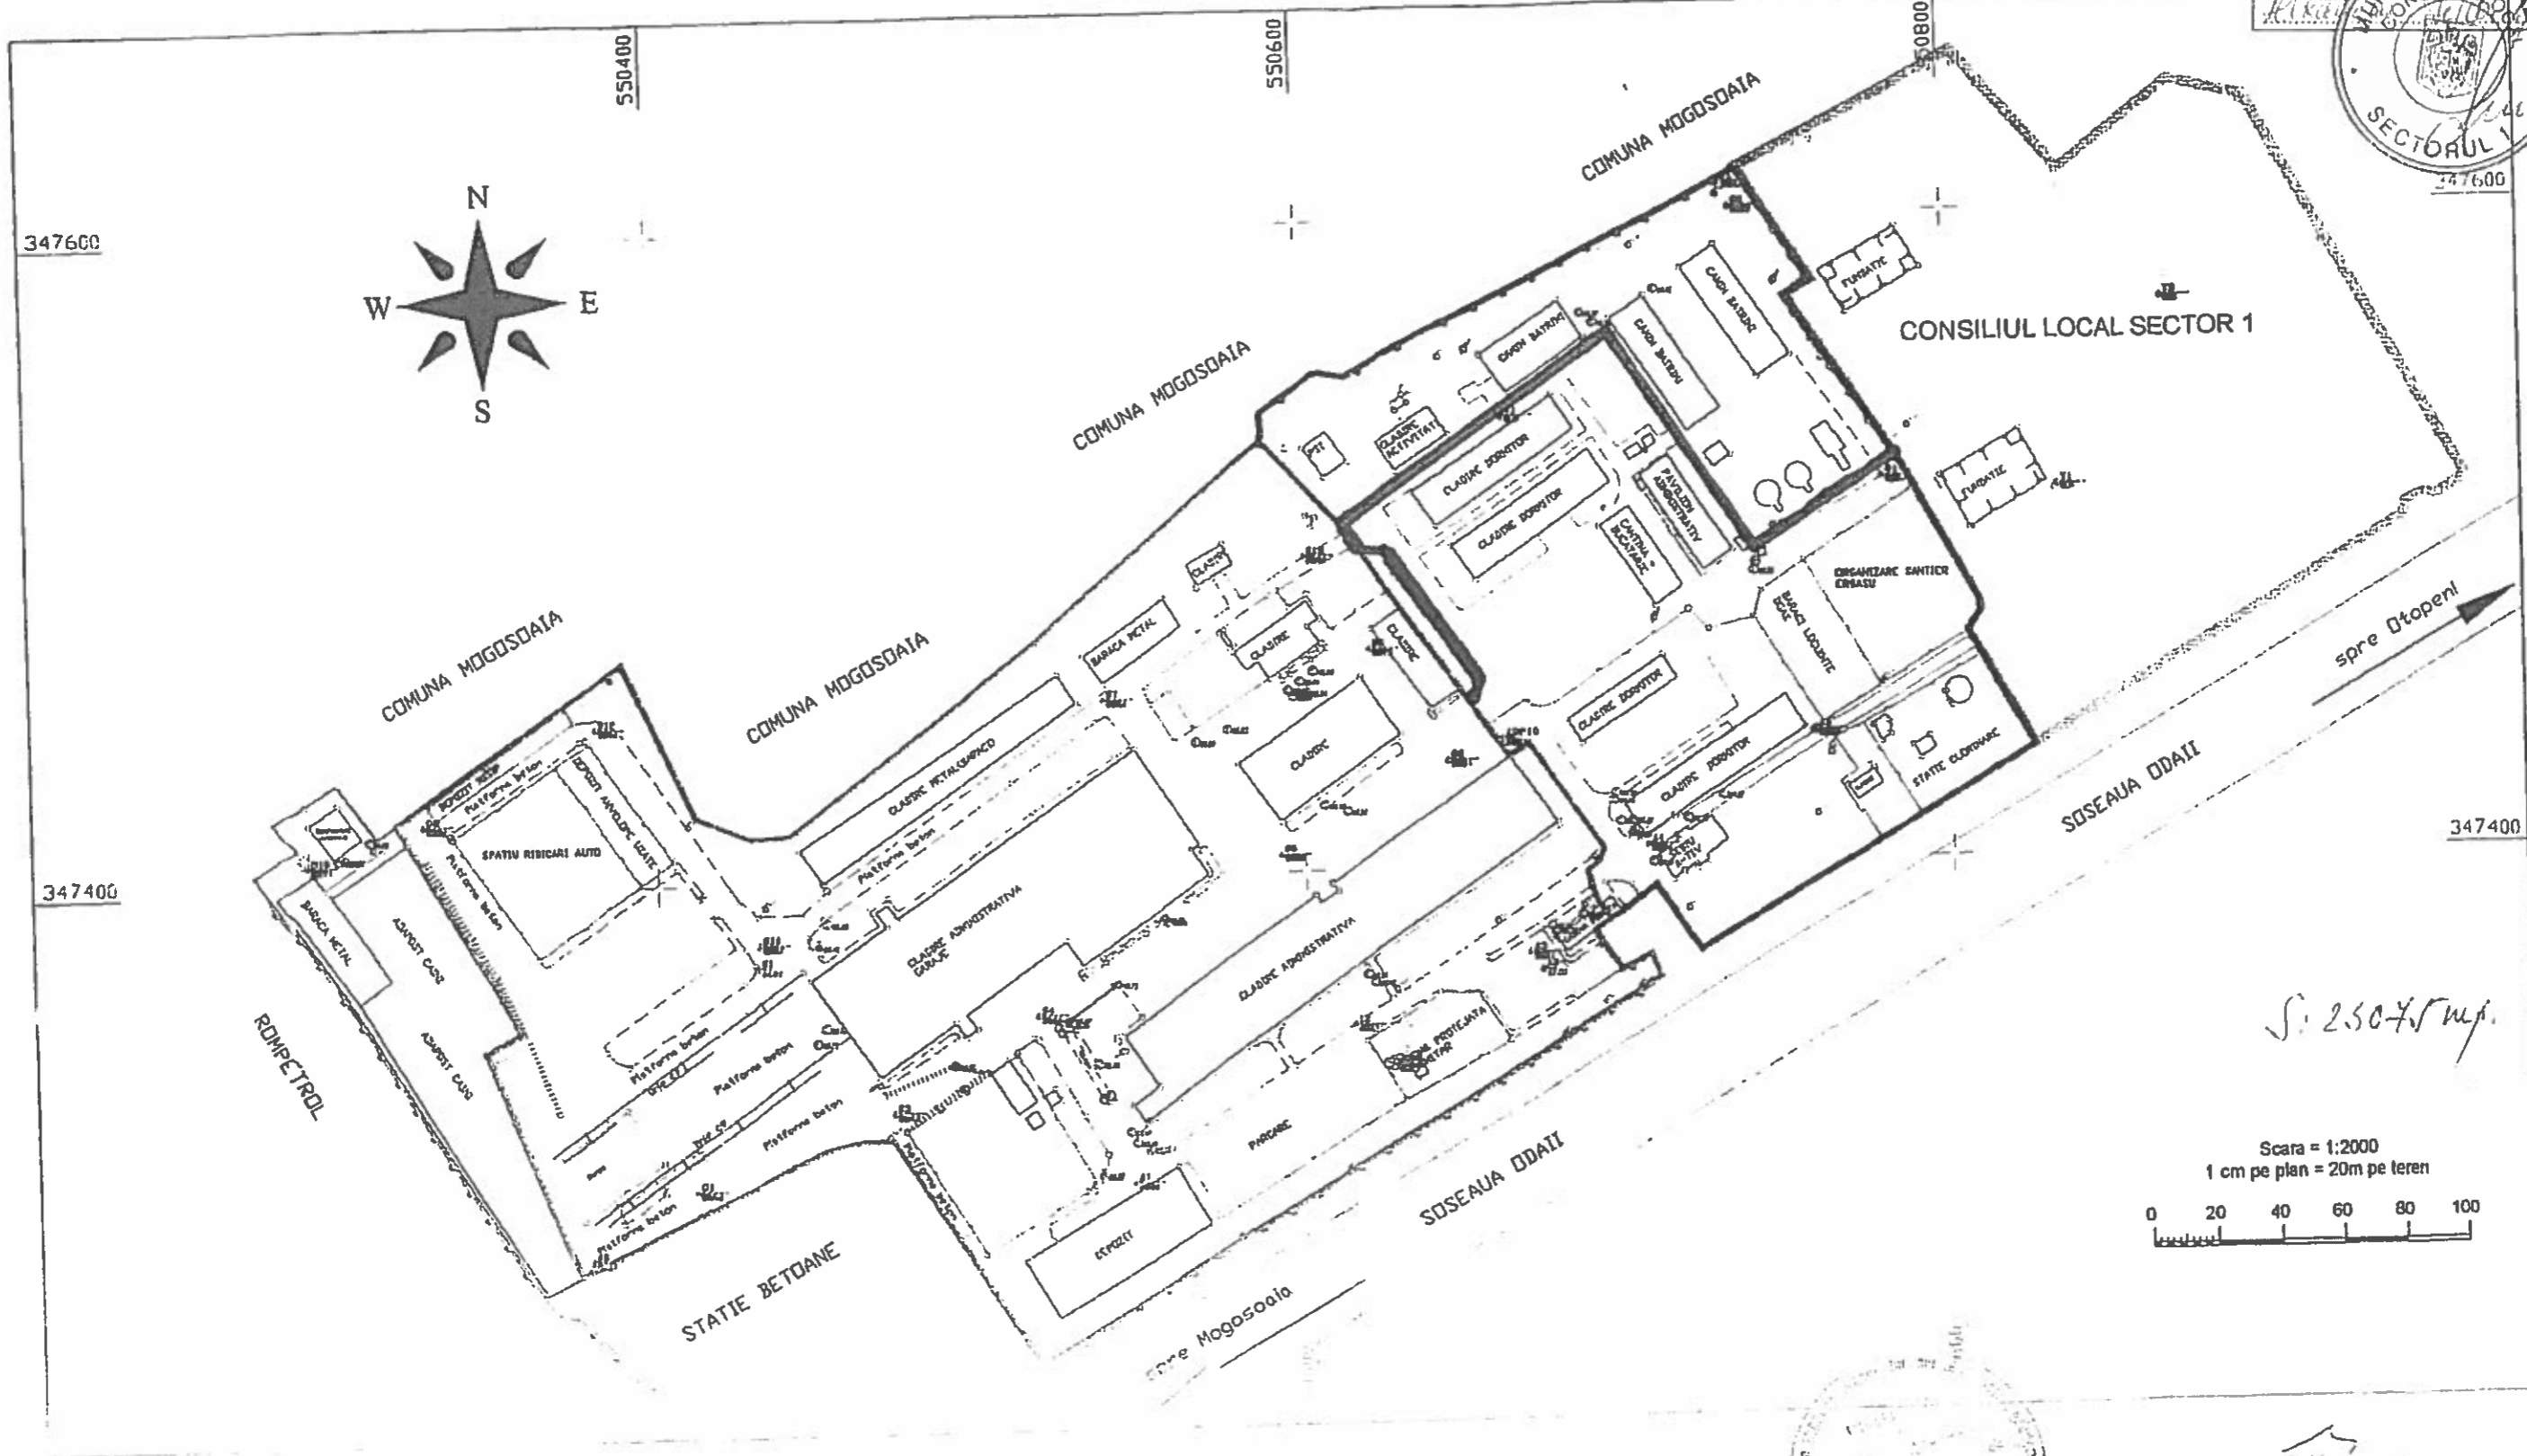

$S_{PROP} = 56244.61 \text{ mp}$
 $S_{DGA} = 30662.94 \text{ mp}$
 $S_{CONSILIUL LOCAL SECTOR 1} = 26684.67 \text{ mp}$
 $S_{STATION DE TRAMVAI} = 5133.09 \text{ mp}$

Seria 17-18
 P.T.
 Elisabet Orina