

327150

327150

Calculul analitic al suprafeții terenului 1Cc


Nr. Pct.	Coordonate pct.de contur		Lungimi latari D(i,j+1)
	X [m]	Y [m]	
600	327117.243	593026.819	2.52
601	327119.676	593027.466	15.16
602	327123.573	593012.816	18.82
603	327127.817	592994.482	14.27
604	327129.779	592980.350	31.69
605	327130.278	592948.665	11.01
606	327129.880	592937.660	6.50
607	327130.043	592931.165	48.68
608	327083.683	592916.332	0.50
609	327083.206	592916.185	0.81
610	327082.908	592916.942	3.23
611	327081.680	592919.932	2.77
612	327080.065	592922.185	5.15
613	327078.324	592927.036	22.62
614	327073.262	592949.087	9.14
615	327081.839	592952.243	1.00
616	327081.494	592953.184	4.01
617	327085.258	592954.569	29.81
618	327077.152	592983.251	1.00
619	327078.114	592983.523	30.62
620	327069.732	593012.973	49.49

S = 5017 mp

Calculul analitic al suprafeții construcției C1

Nr. Pct.	Coordonate pct.de contur		Lungimi latari D(i,j+1)
	X [m]	Y [m]	
630	327086.472	592953.950	30.73
631	327078.114	592983.523	3.25
632	327081.240	592984.421	11.50
633	327078.206	592995.513	9.25
634	327087.109	592998.008	38.77
635	327097.631	592960.690	1.28
636	327098.849	592961.083	1.99
637	327099.472	592959.196	1.36
638	327098.172	592958.780	16.95
639	327102.789	592942.467	5.67
640	327097.323	592940.949	2.33
641	327097.952	592938.706	2.72
642	327095.324	592938.014	2.29
643	327094.724	592940.227	4.33
644	327090.549	592939.068	2.92
645	327089.714	592941.867	3.24
646	327086.583	592941.029	0.91
647	327085.814	592941.514	3.60
648	327084.772	592944.962	3.97
649	327088.607	592945.991	3.55
650	327087.688	592949.419	0.99
651	327086.731	592949.163	2.33
652	327086.124	592951.416	3.74
653	327082.628	592950.101	2.28
654	327081.839	592952.245	4.94

S = 728 mp

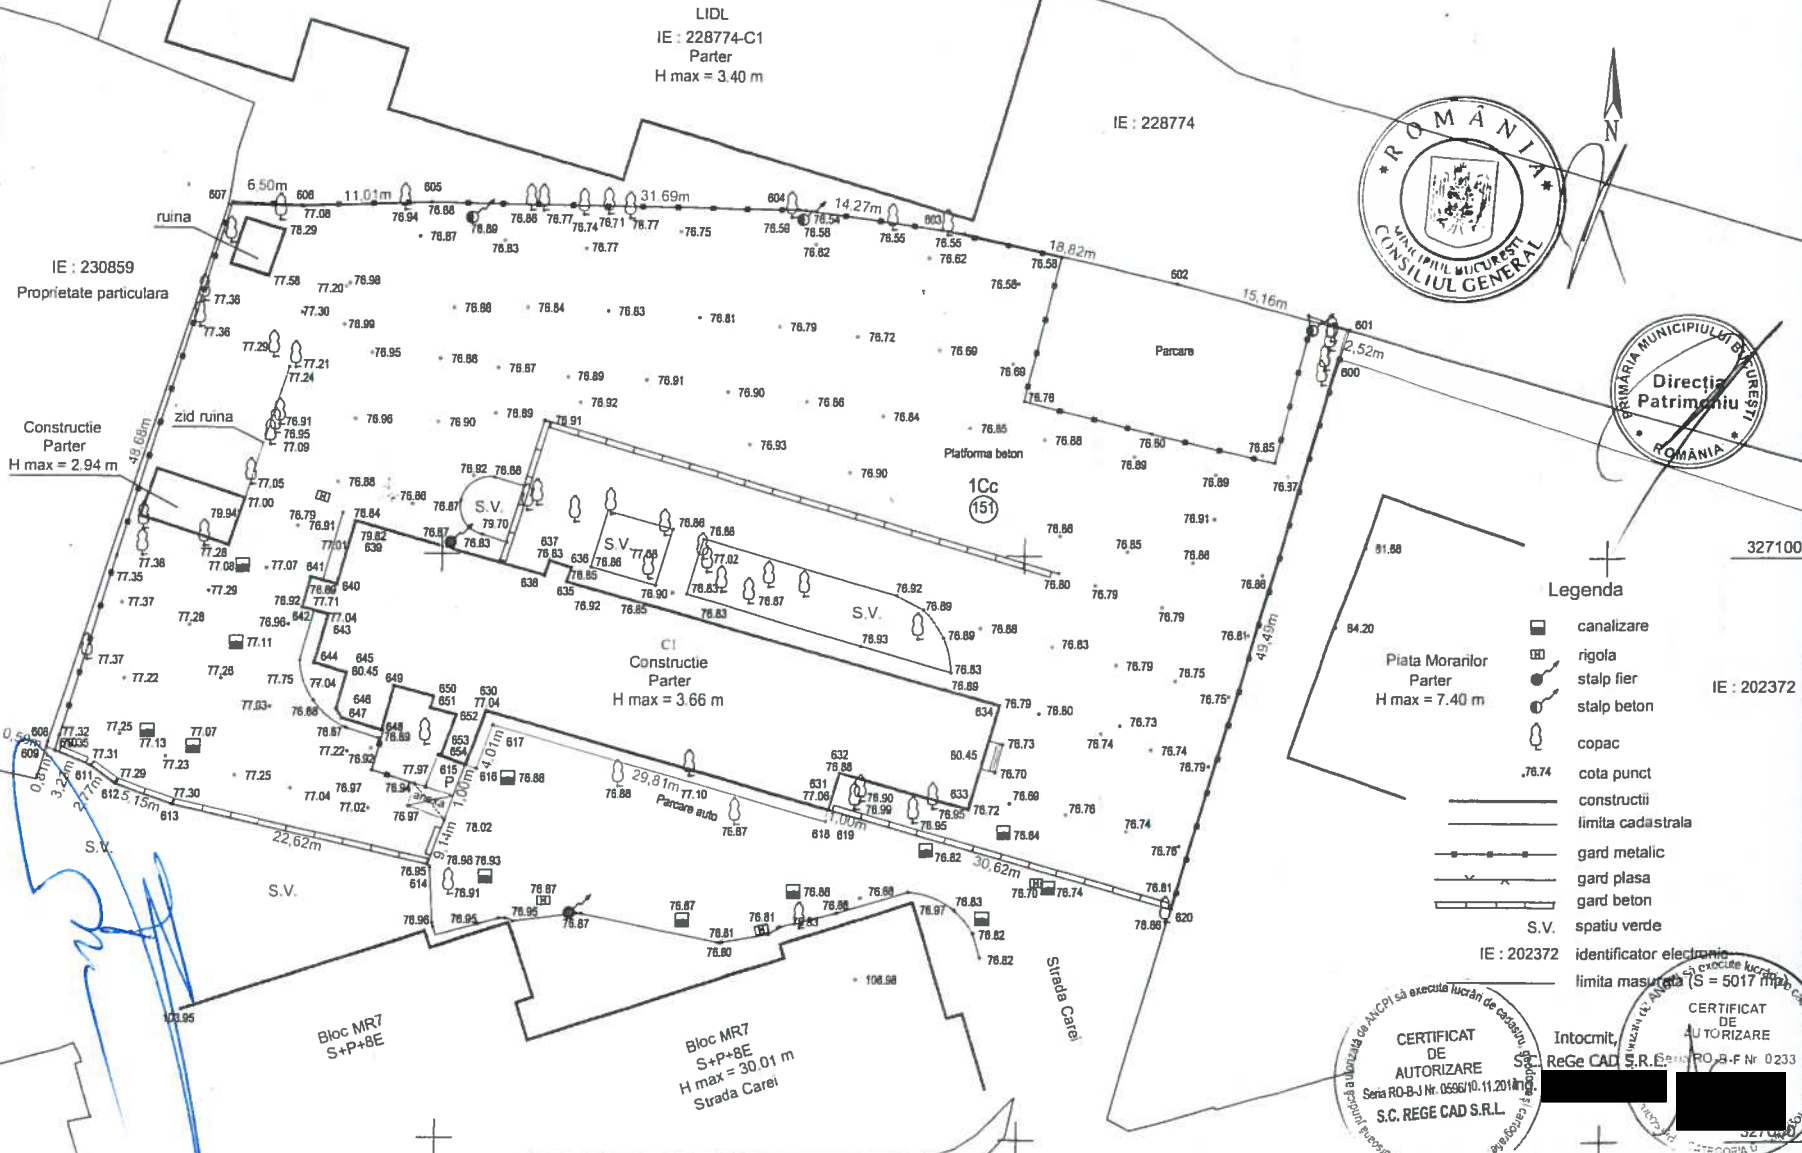

Legenda

- canalizare
- rigola
- stalp fier
- stalp beton
- copac
- cota punct
- constructii
- limita cadastrala
- gard metalic
- gard plasa
- gard beton
- S.V. spatiu verde
- IE: 202372 identificator electronic
- limita masurata (S = 5017 mp)

CERTIFICAT DE AUTORIZARE Intocmit de S.C. ReGe CAD S.R.L. PO-B-F Nr. 0233

Seria RO-B-J Nr. 0596/10.11.2018

S.C. REGE CAD S.R.L.

Sistem de proiectie Stereografic 1970  
Sistem de referinta Marea Neagra 1975

Oficiul de Cadastru si Publicitate Imobiliara BUCURESTI  
Receptionat

Executant:  
S.C. ReGe CAD S.R.L.

CLASA II  
Lucrarea: PLAN DE SITUATIE  
IN VEDEREA INVENTARIERII TERENULUI

Masurat	
Desenat	
Verificat	

Sc: 1:500  
martie  
2019

PLAN TOPOGRAFIC  
Adresa: Bulevardul Basarabia nr.151, sector 2  
Municipiul Bucuresti

592900  
592950

IE: 232897

593000

Aurea