
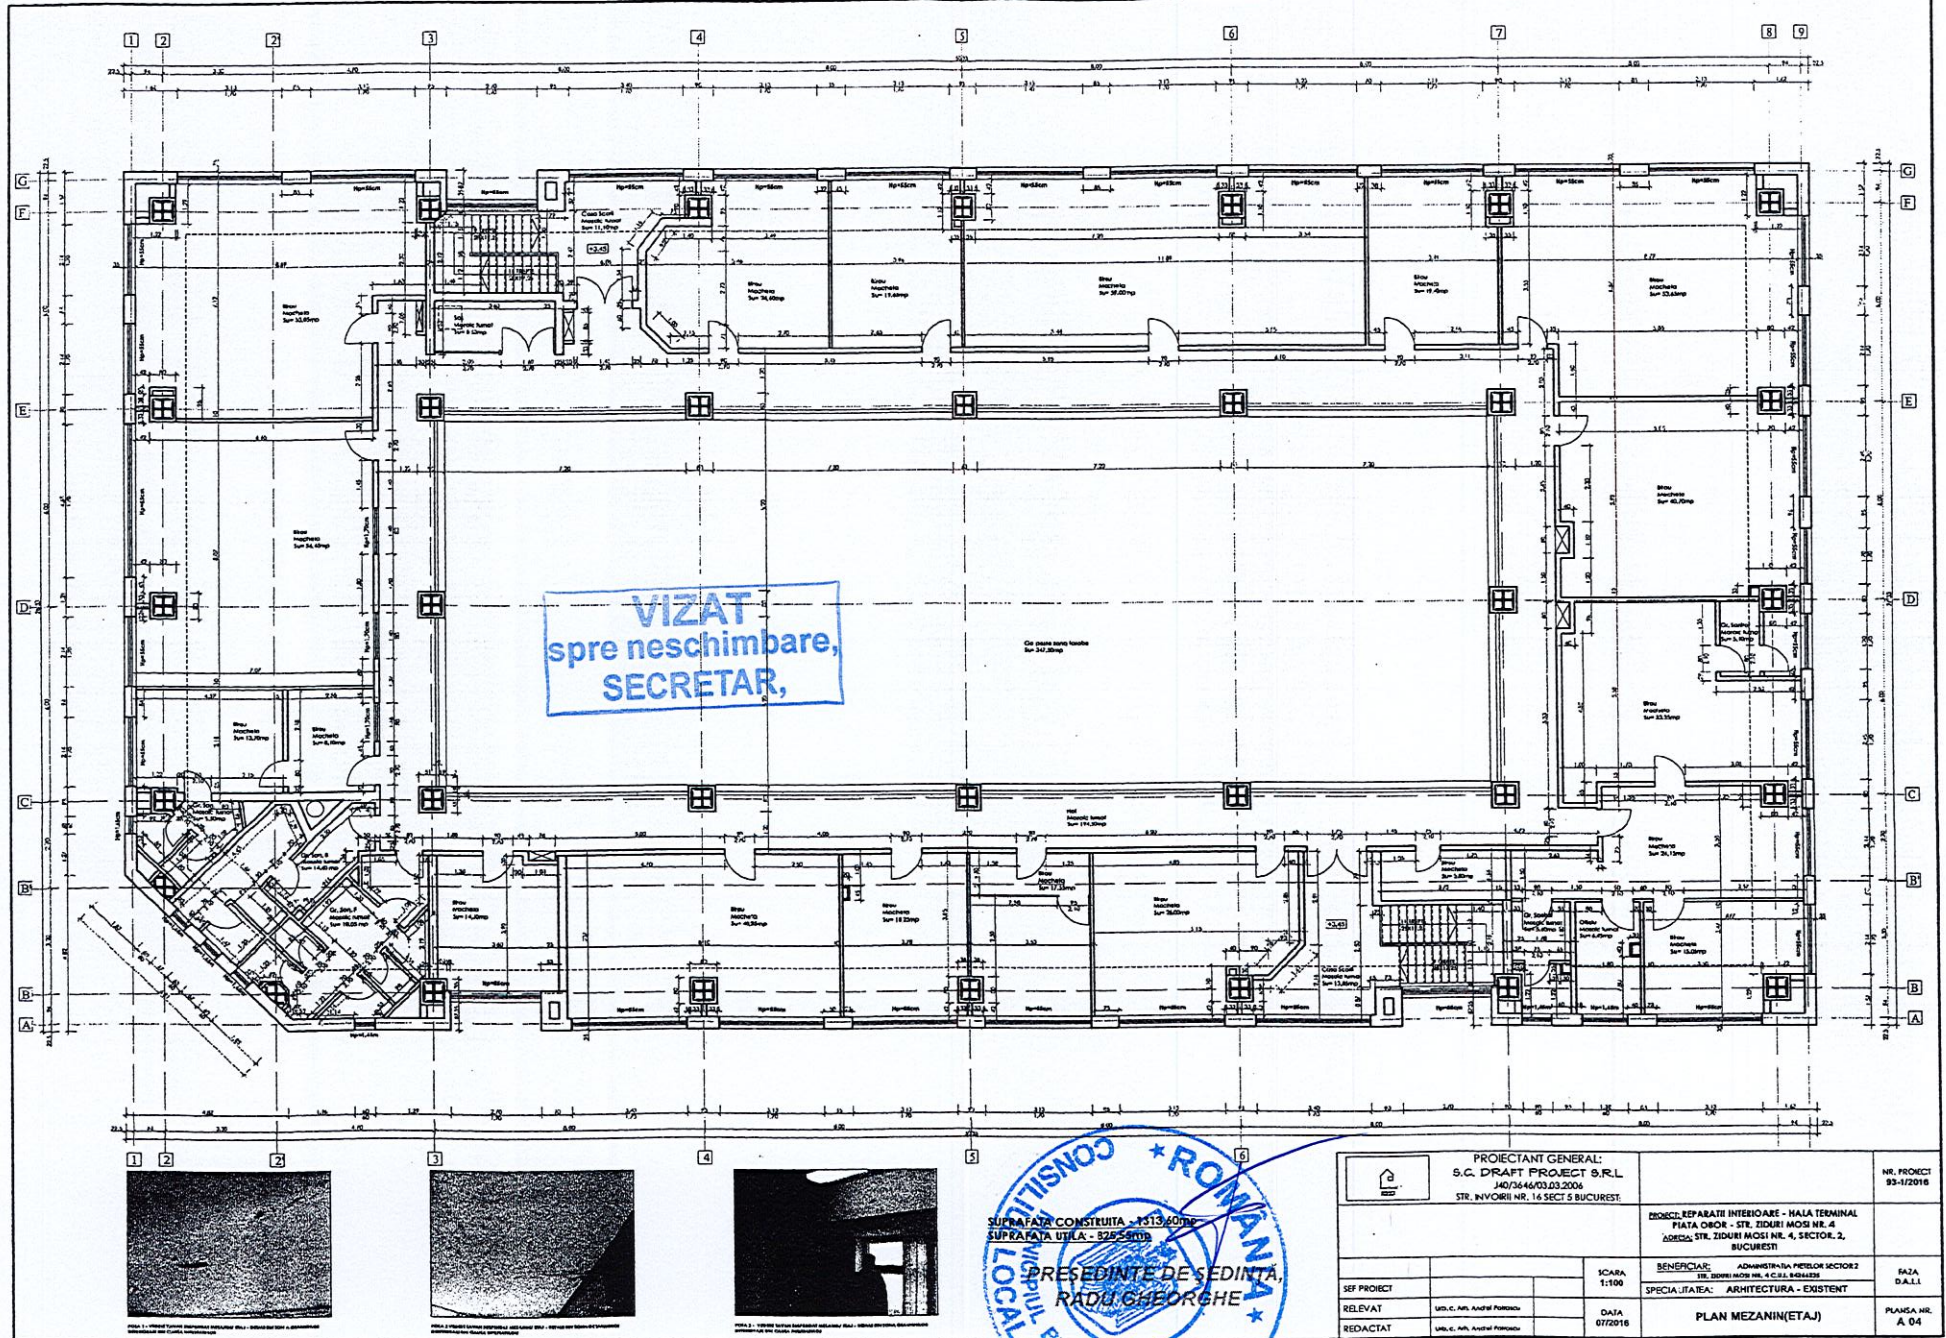


Suprafata construita la sol 1313,60mp
 Suprafata desfasurata totala 3011,20mp
 Suprafata utila totala 2259,55mp
 Regim de inaltime - S+P+M
 Inaltimea la cornisa +6,38m fata de cota 0,00
 Inaltimea la coama +10,60m fata de cota 0,00




 PROIECTANT GENERAL: S.C. DRAFT PROJECT S.R.L. 140/3646/03.03.2006 STR. INVOIRII NR. 16 SECT 5 BUCURESTI		NR. PROIECT 93-1/2016
PROIECT: REPARATI INTERIOARE - HALA TERMINAL PIATA OBOR - STR. ZIDURI MOSI NR. 4 ADRESA: STR. ZIDURI MOSI NR. 4, SECTOR. 2, BUCURESTI		
BENEFICIAR: ADMINISTRATIA PIETELOR SECTOR 2 STR. ZIDURI MOSI NR. 4 C.U.L. 84264236		FAZA D.A.L.L
SPECIALITATEA: ARHITECTURA - EXISTENT		PLANSI NR. A 01
RELEVAT	Urb. c. Arh. Andrei Patrascu	SCARA 1:200
REDACTAT	Urb. c. Arh. Andrei Patrascu	DATA 07/2016
PLAN SITUATIE		


VIZAT
 spre neschimbare,
 SECRETAR,



PROIECT REPARATI INTERIOARE - HALA TERMINAL PIATA OROB - STR. ZIDURI MOSI NR. 4 ADRESA: STR. ZIDURI MOSI NR. 4, SECTOR 2, BUCURESTI		PLANSA NR. A 04

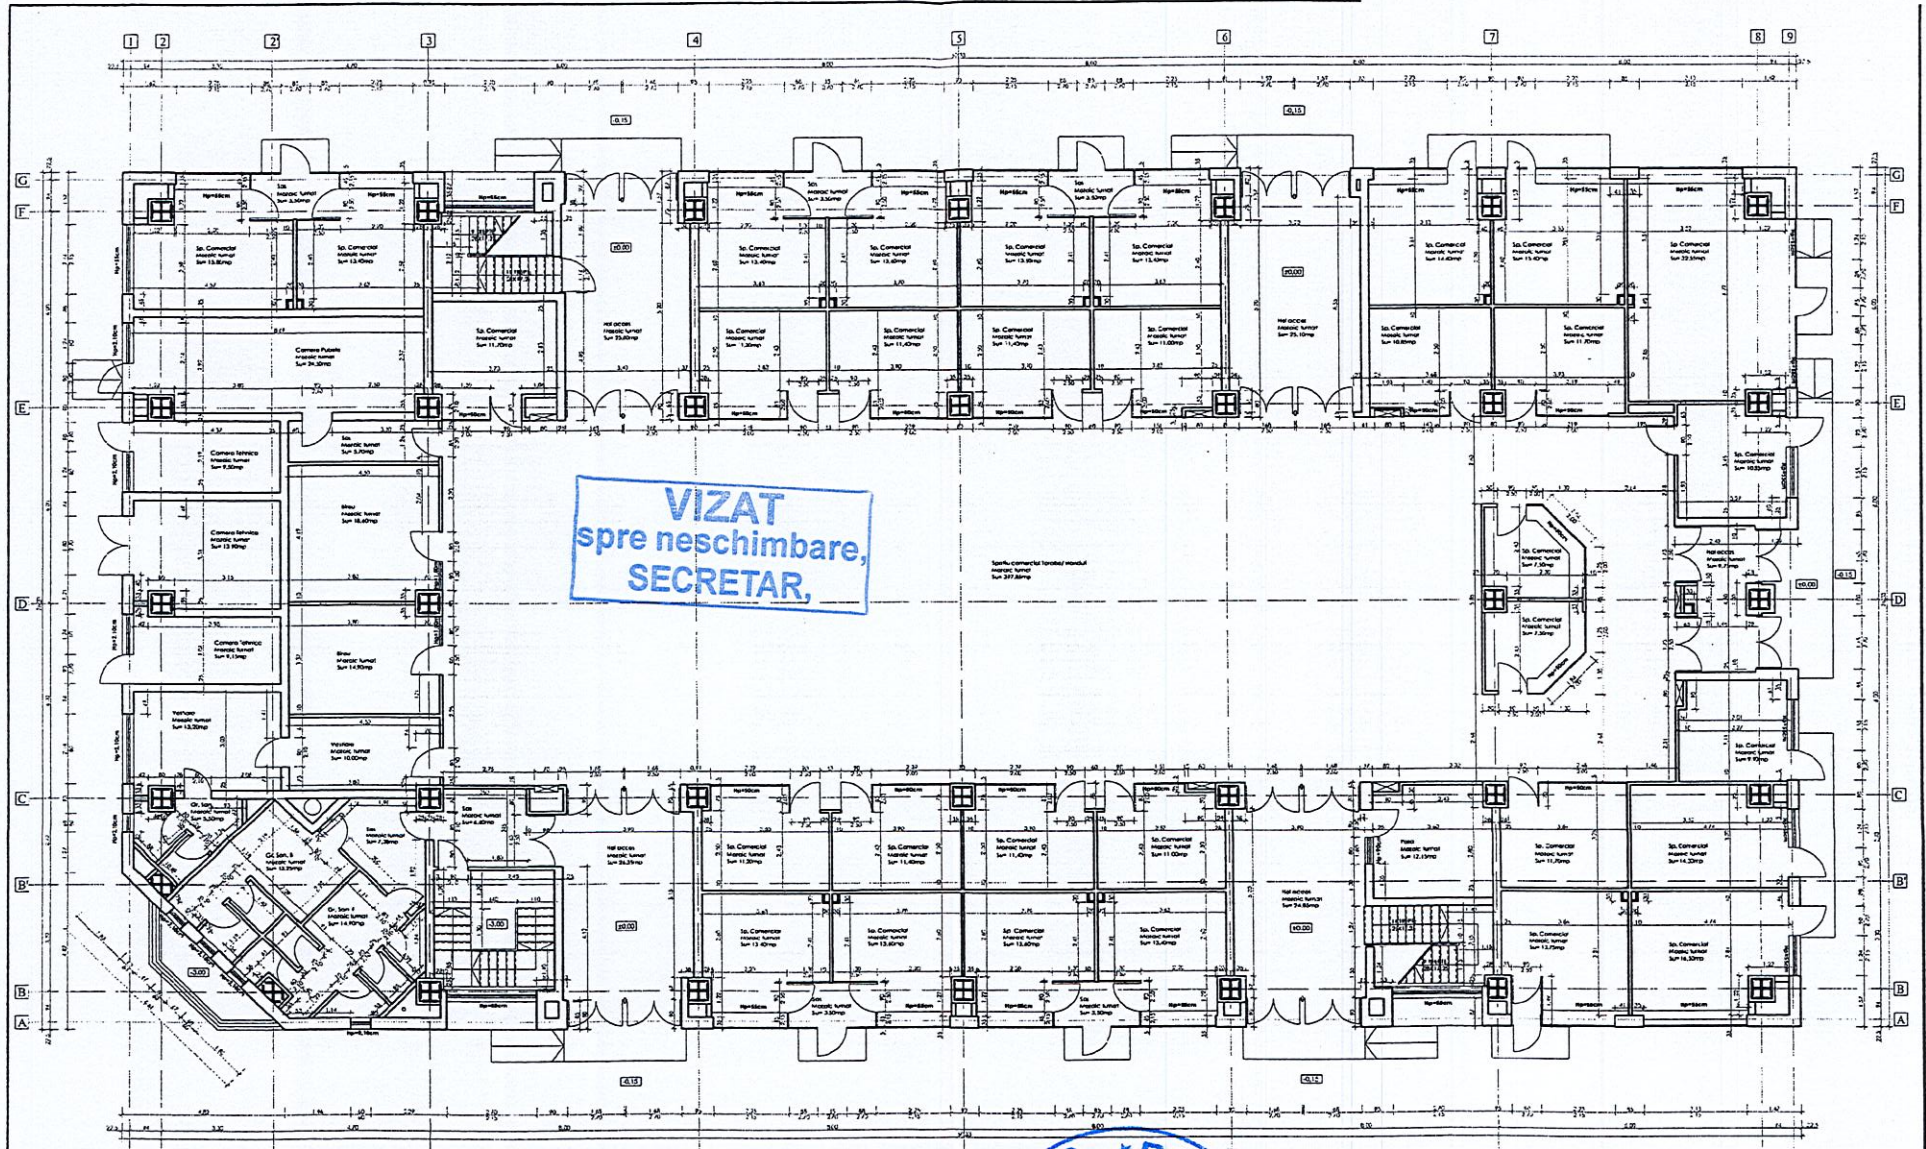


VIZAT
spre neschimbare,
SECRETAR,

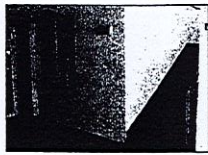


ROMANIA
ROMANIA
PRESEDINTE DE SEDINTA,
RADU GHEORGHE
MUNICIPAL BUCURESTI
AL SECTORULUI 2

PROIECTANT GENERAL: S.C. DRAFT PROJECT S.R.L J40/446/03.03.2006 STR. INVORNI NR. 16 SECT 5 BUCURESTI		NR. PROIECT 93-1/2016
PROIECT: REPARATII INTERIOARE - HALA TERMINAL PIATA OSOR - STR. ZDURI MOSI NR. 4 CORCUL STR. ZDURI MOSI NR. 4, SECTOR. 2, BUCURESTI		FAZA D.A.L.L
BENEFICIAR: ADMINISTRATIA PRELOR SECTOR 2 STR. ZDURI MOSI NR. 4 C.B.L. 843435		PLANSA NR. A 02
SCARA 1:100	DATA 07/2016	PLAN PARTER
SEF PROIECT REDACTIAI	SRS. C. APN. ANGELO POPESCU SRS. C. APN. ANGELO POPESCU	SPECIAJITAREA: ARHITECTURA - EXISTENT

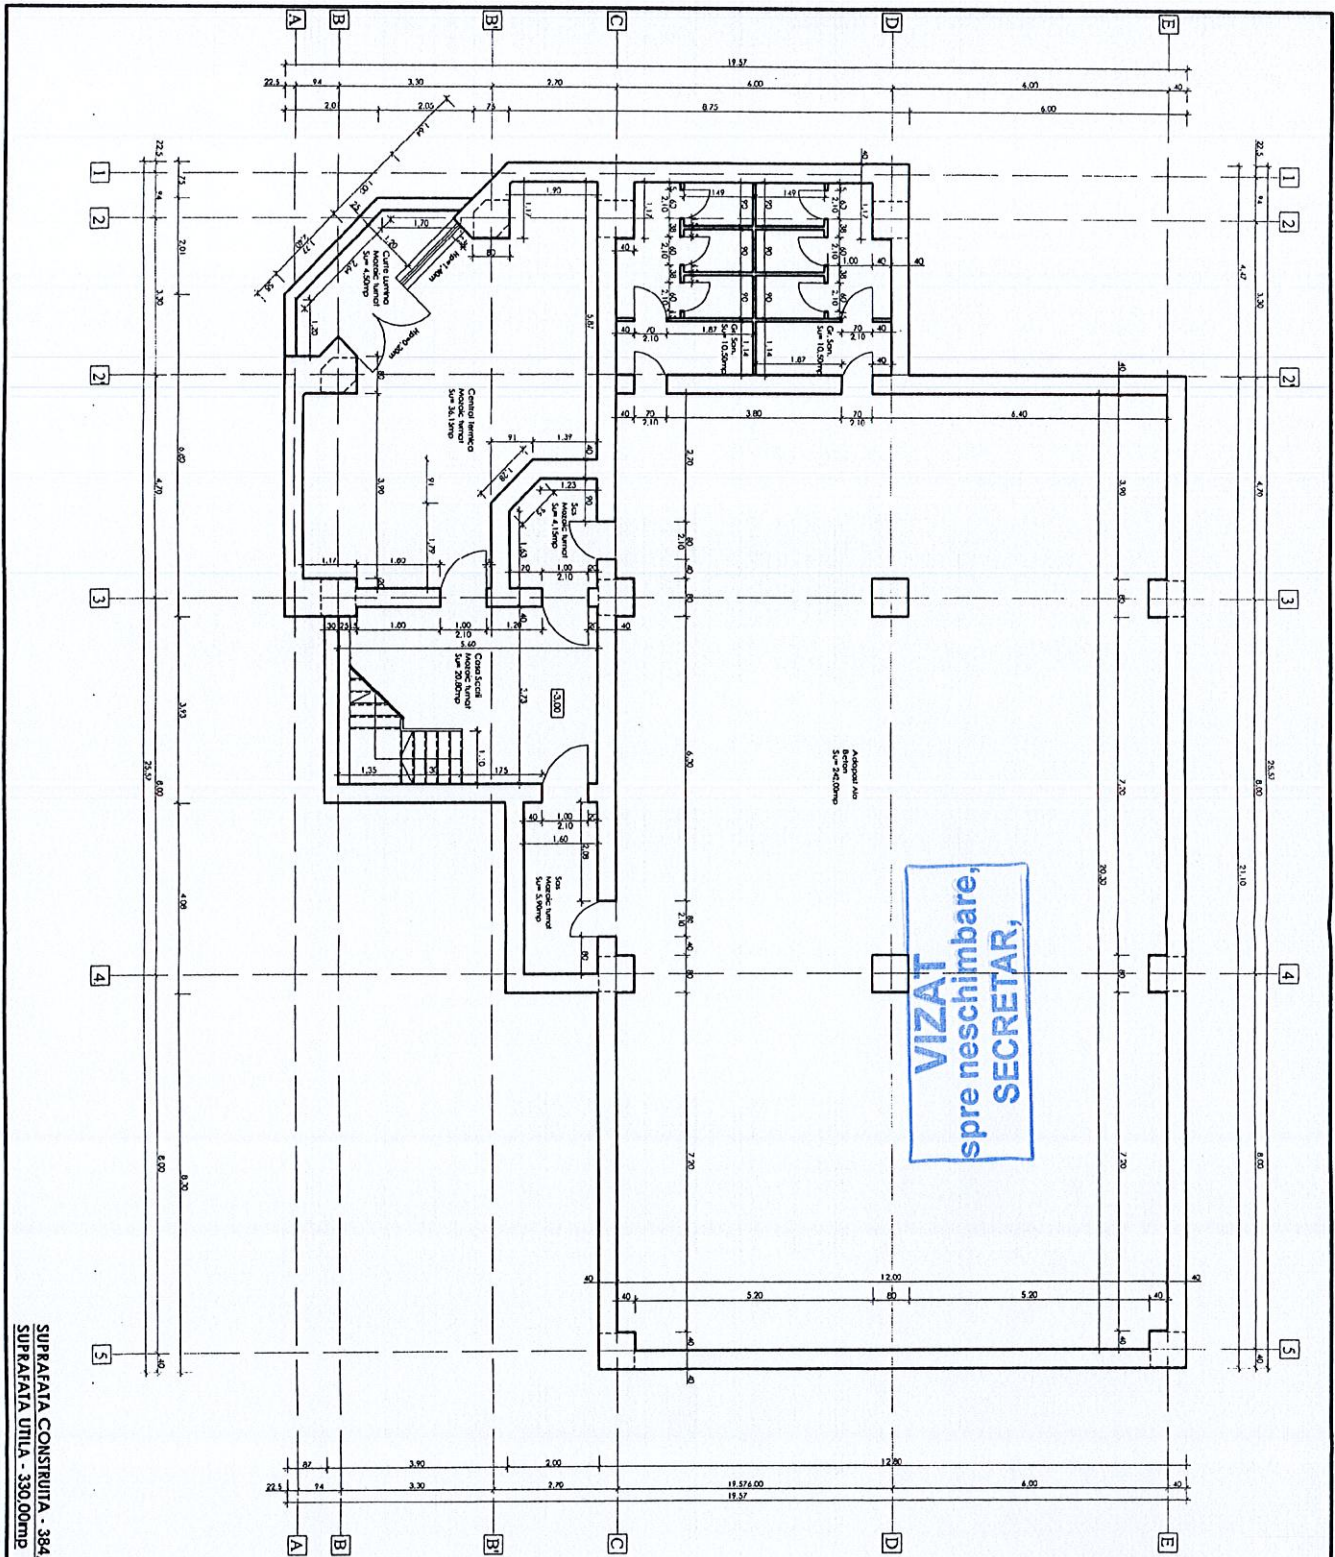

SUPRAFATA CONSTRUITA - 384,00mp
SUPRAFATA UTILA - 330,00mp

	PROIECTANT GENERAL: S.C. DRAFT PROJECT S.R.L. J40/3646/03.03.2006 STR. INVOIRII NR. 16 SECT 5 BUCURESTI		NR. PROIECT 93-1/2016
	PROIECT: REPARATII INTERIOARE - HALA TERMINAL PIATA OBOB - STR. ZIDURI MOSI NR. 4 ADRESA: STR. ZIDURI MOSI NR. 4, SECTOR. 2, BUCURESTI		
SEF PROIECT	SCARA 1:100	BENEFICIAR: ADMINISTRATA PIETELOR SECTOR 2 STR. ZIDURI MOSI NR. 4 C.U.L. 84284233	FAZA D.A.L.I.
RELEVAT	DATA 07/2016	SPECIALITATEA: ARHITECTURA - EXISTENT	PLANSĂ NR. A 03
REDACTAT	Urb. c. Arn. Andrei Patroscu	PLAN SUBSOL	

