


AHEXA LA HCGMB NR. 371/  
07.09.2020

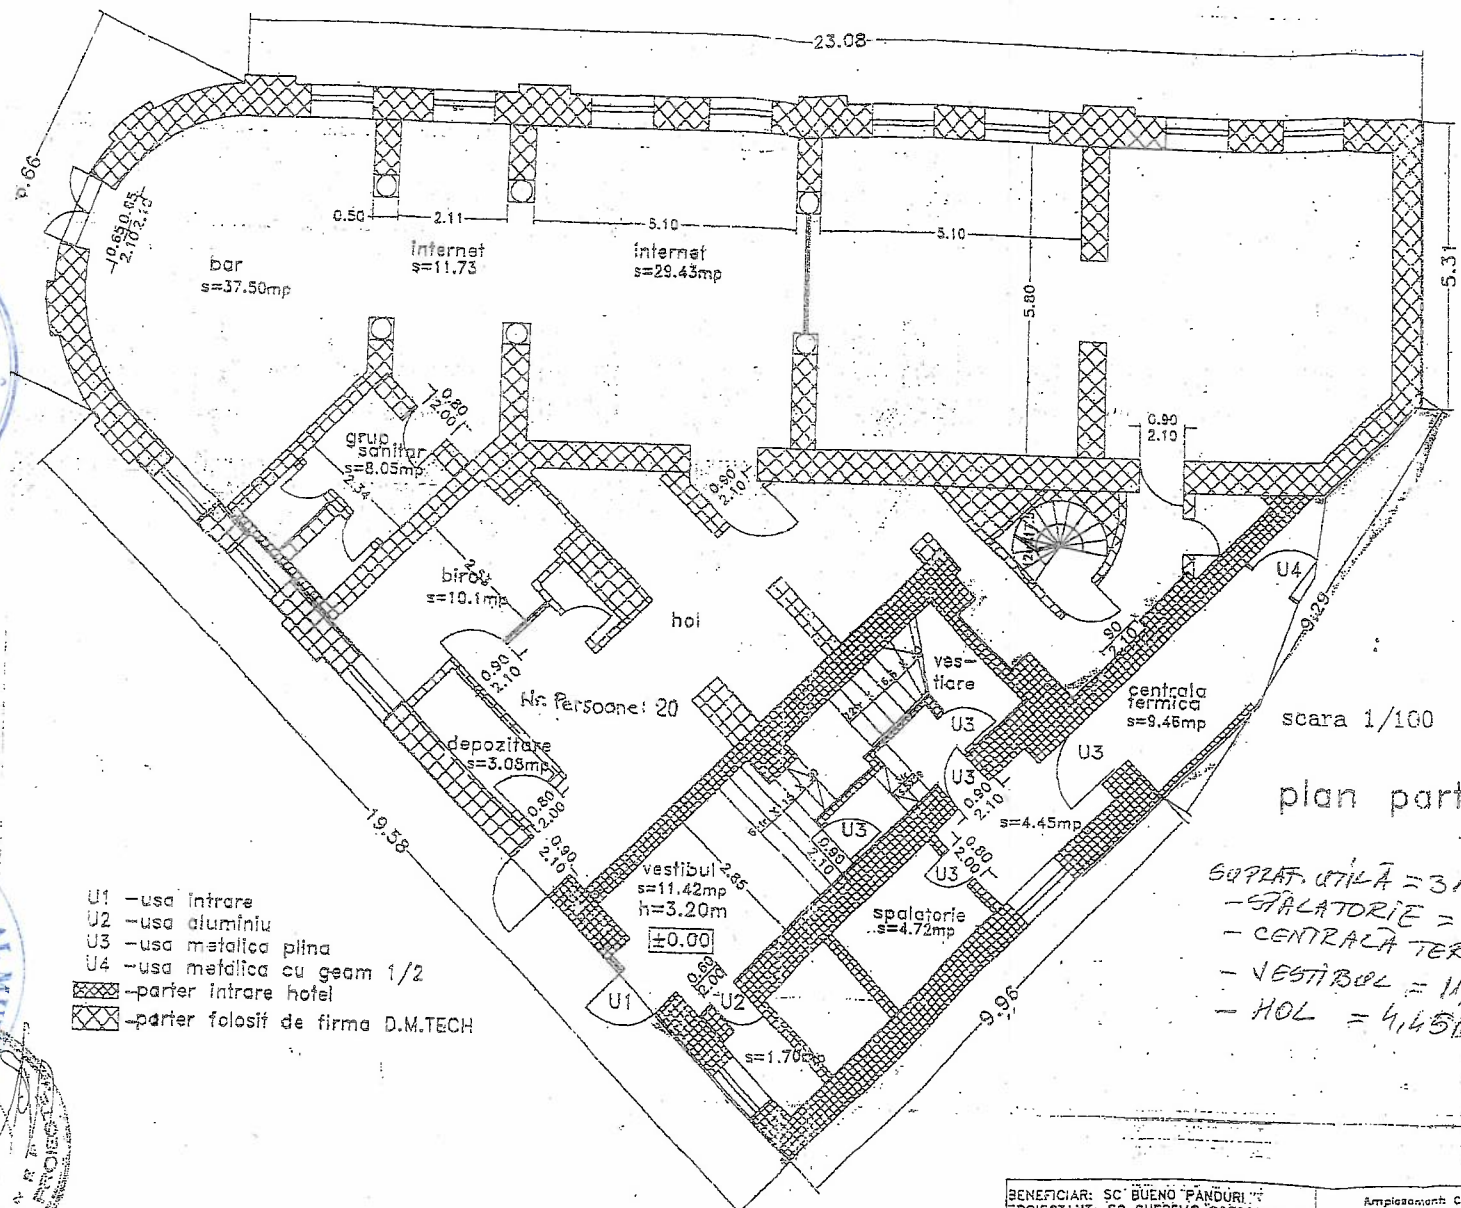

scara 1/100  
plan parter


SUPRAF. UTILĂ = 31,75 mp.  
- SPALATORIE = 4,72 mp  
- CENTRALA TERMICA = 9,46 mp  
- VESTIBUL = 11,42 mp  
- HOL = 4,45 mp

- U1 - usa intrare
- U2 - usa aluminiu
- U3 - usa metalica plina
- U4 - usa metalica cu geam 1/2
- ▨ - parter intrare hotel
- ▩ - parter folosit de firma D.M.TECH



BENEFICIAR: SC BUENO PANDURI SA	Amplasament: Colina Ploana 10, Sector 5	FAZA FAC
PROIECTANT: SC SUPRABO CORPORATION	AMENAJARE SI INCADRARE CONSTRUCTIE	pr.130/2001
proiectat: arh. Mariana Mitulescu		scara 1/100
desenat: cond. arh. Mihaela Anghel	PLAN - PARTER	data 04/2007


S.C. YUORHOTELS S.R.L.  
 B-DUL REGINA ELISABETA NR. 75, SECTOR 5  
 BUCURESTI

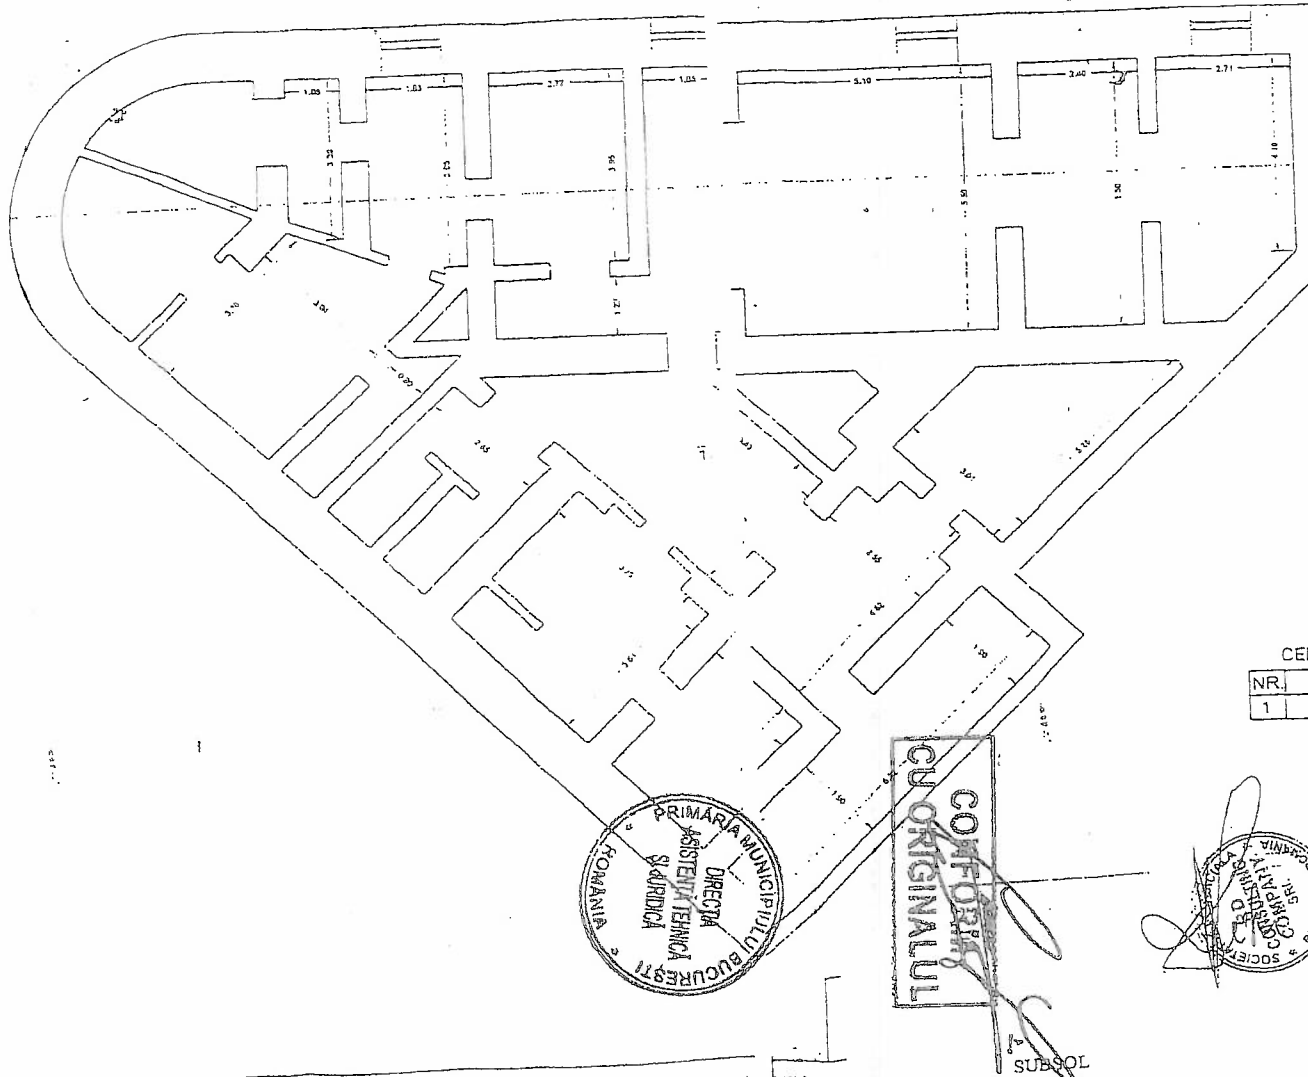


CENTRALIZATOR SUPRAFETE

NR.	DESTINATIE	SUPRAFATA (m <sup>2</sup> )
1	Subsol	223.74

S constr. = 335.15 m<sup>2</sup>

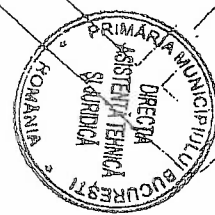

CONFIRMAT  
 CU ORIGINALUL

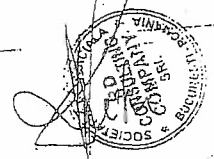

SUBSOL

PLAN-PARTER

FAZA	PROIECTANT
PROIECTARE	1/100
CONSTRUCȚIE	04/2003

